


SIDE ELEVATION

SCALE: 3/16" = 1'-0"
 0 4 8 12

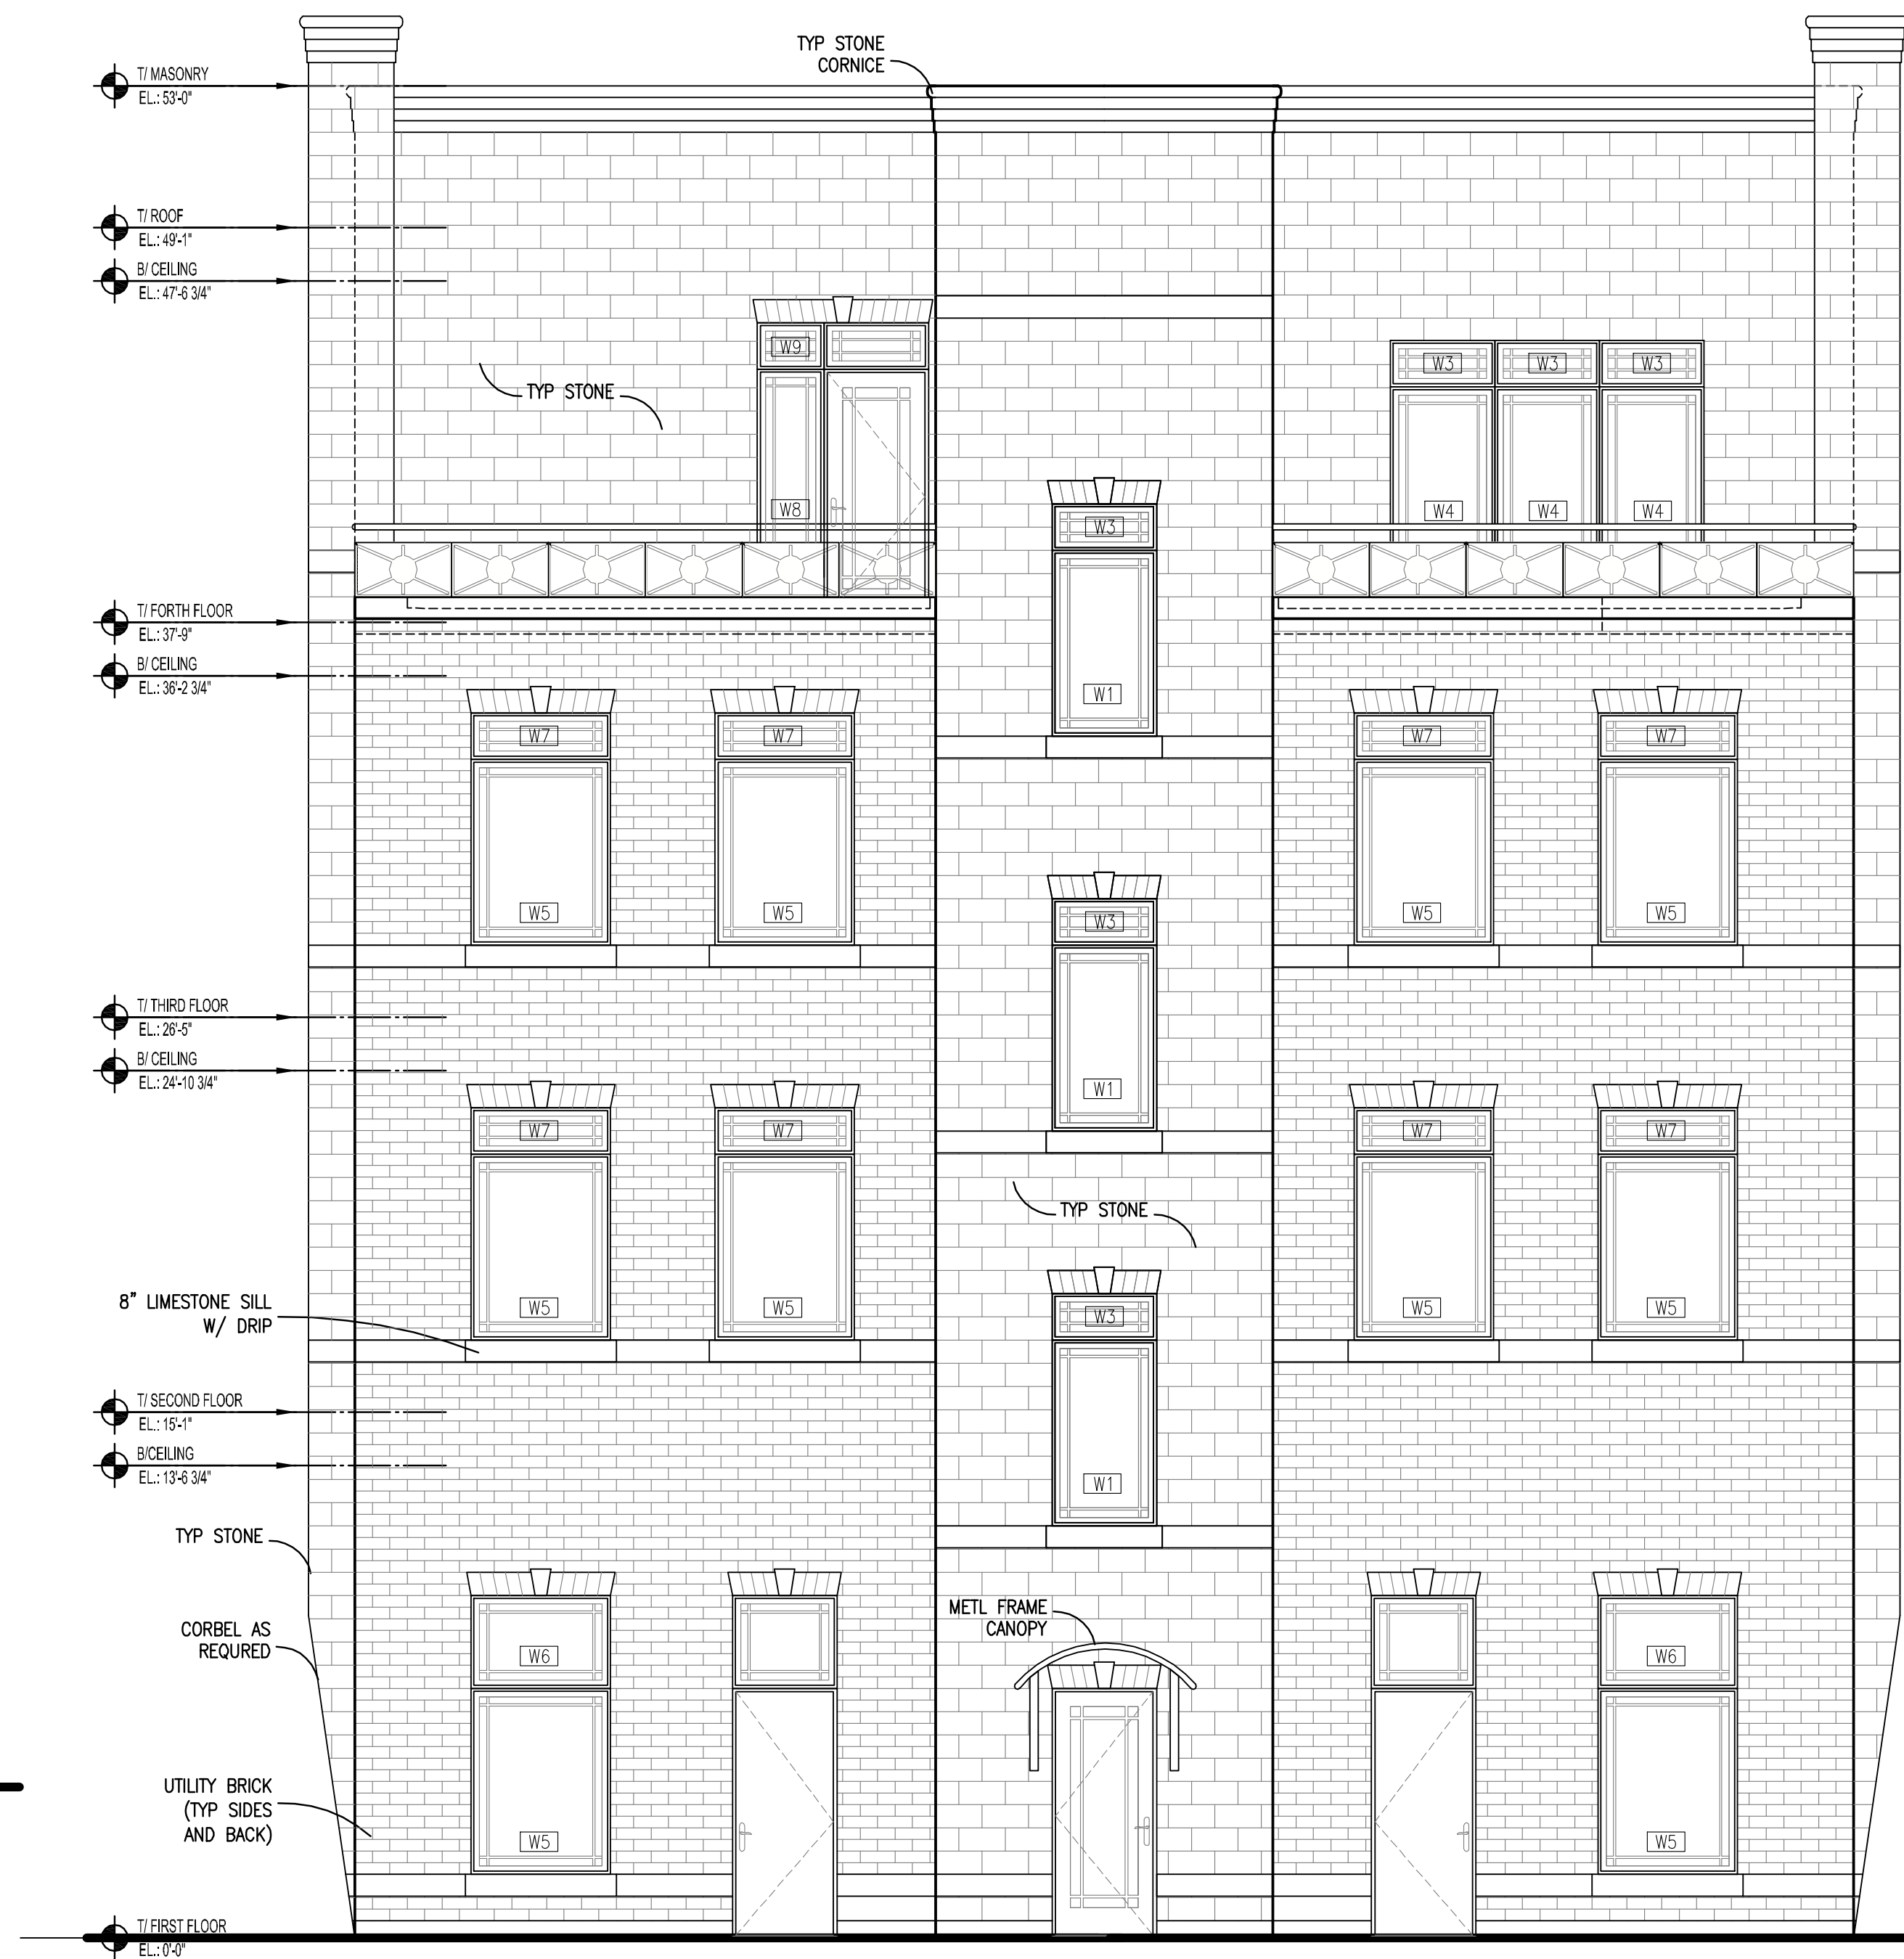

REAR ELEVATION

SCALE: 1/4" = 1'-0"
 0 4 8