



ROOF PLAN

SCALE: 3/16" = 1'-0"

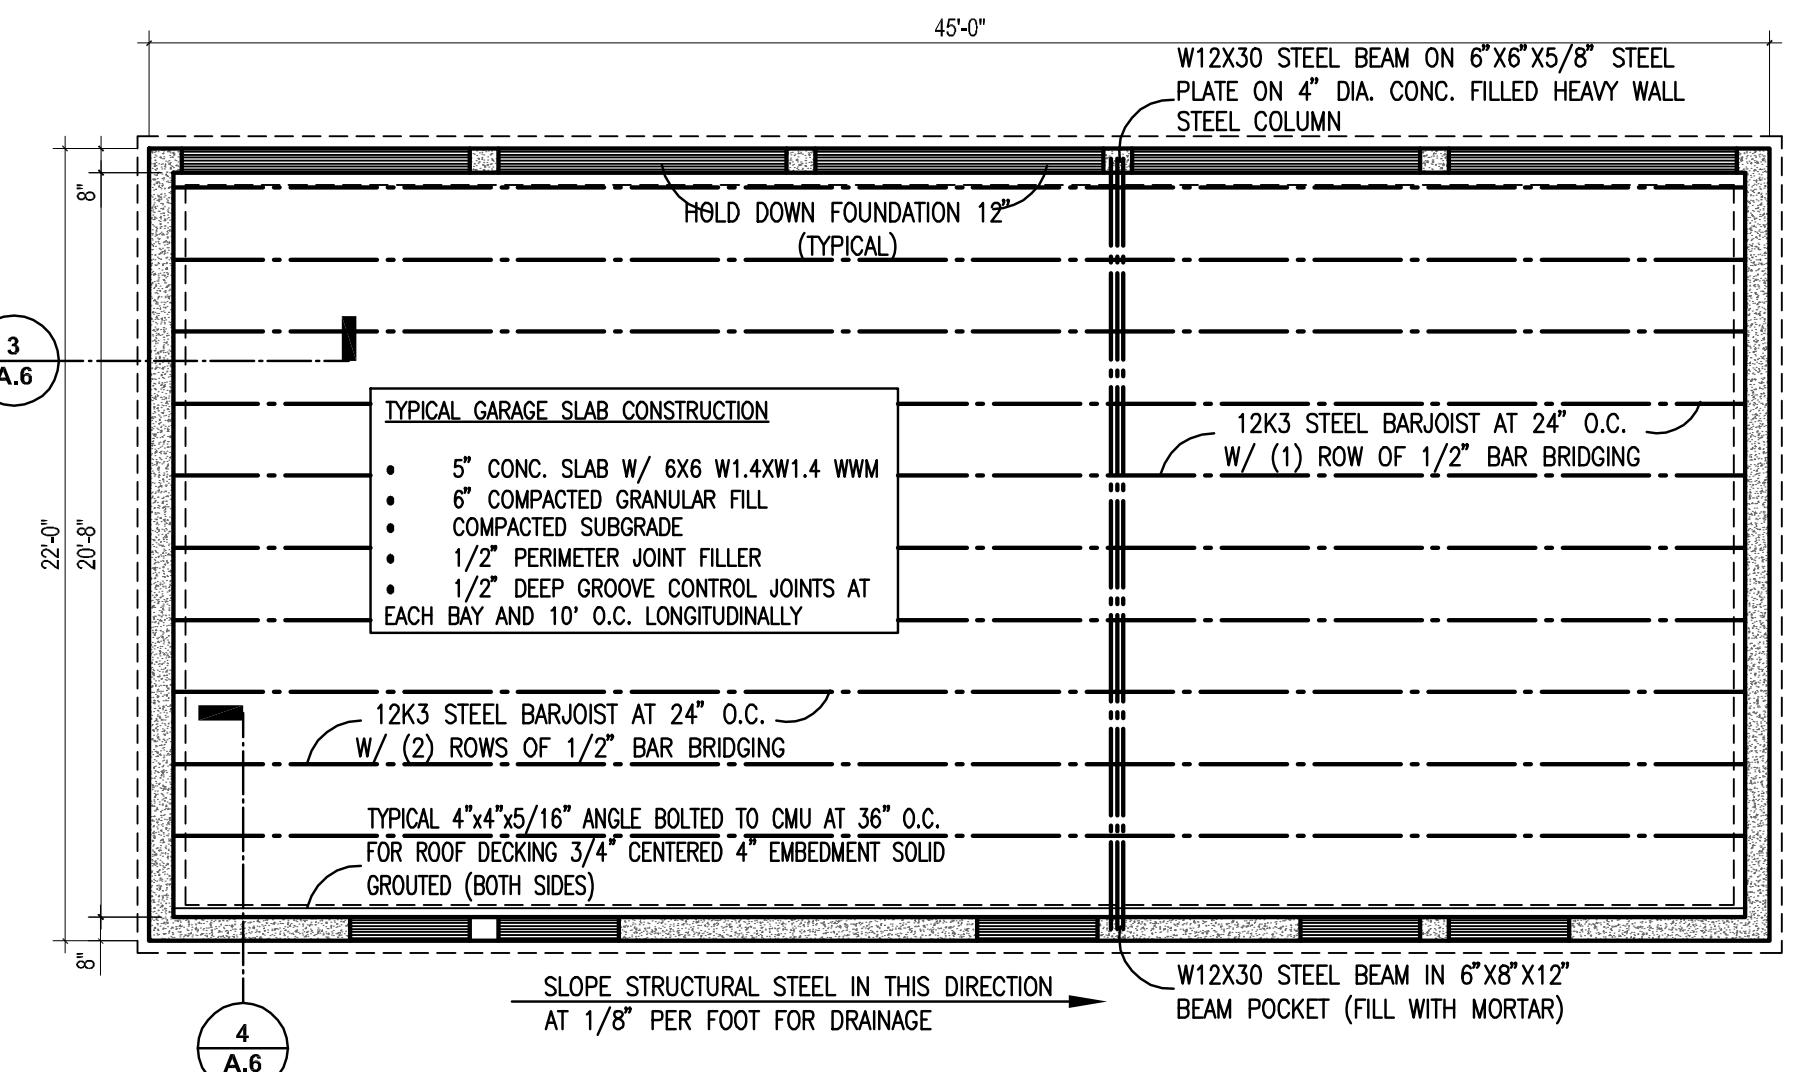


GARAGE FOUNDATION W/ FRAMING

SCALE: 3/16" = 1'-0"

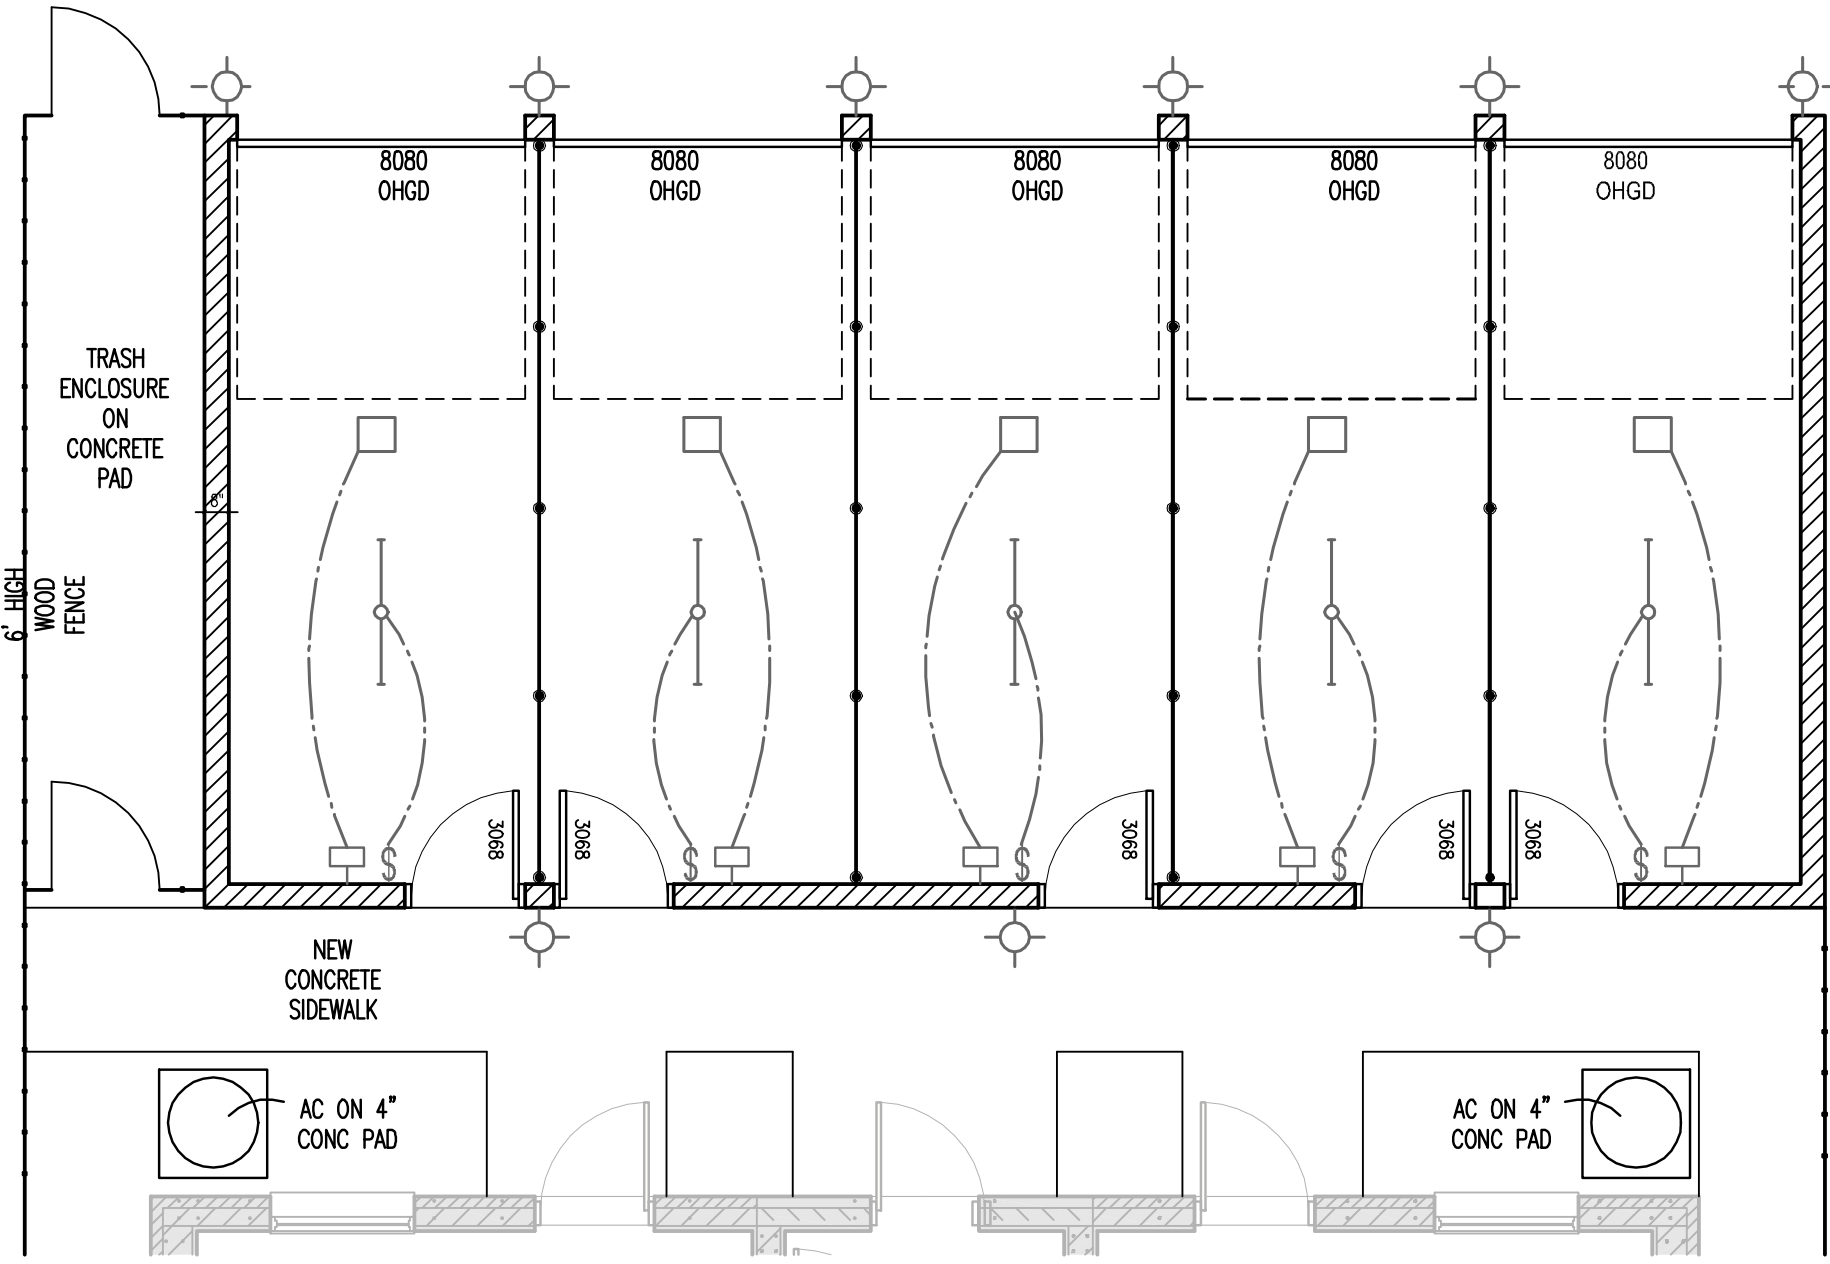


GARAGE PLAN

SCALE: 3/16" = 1'-0"

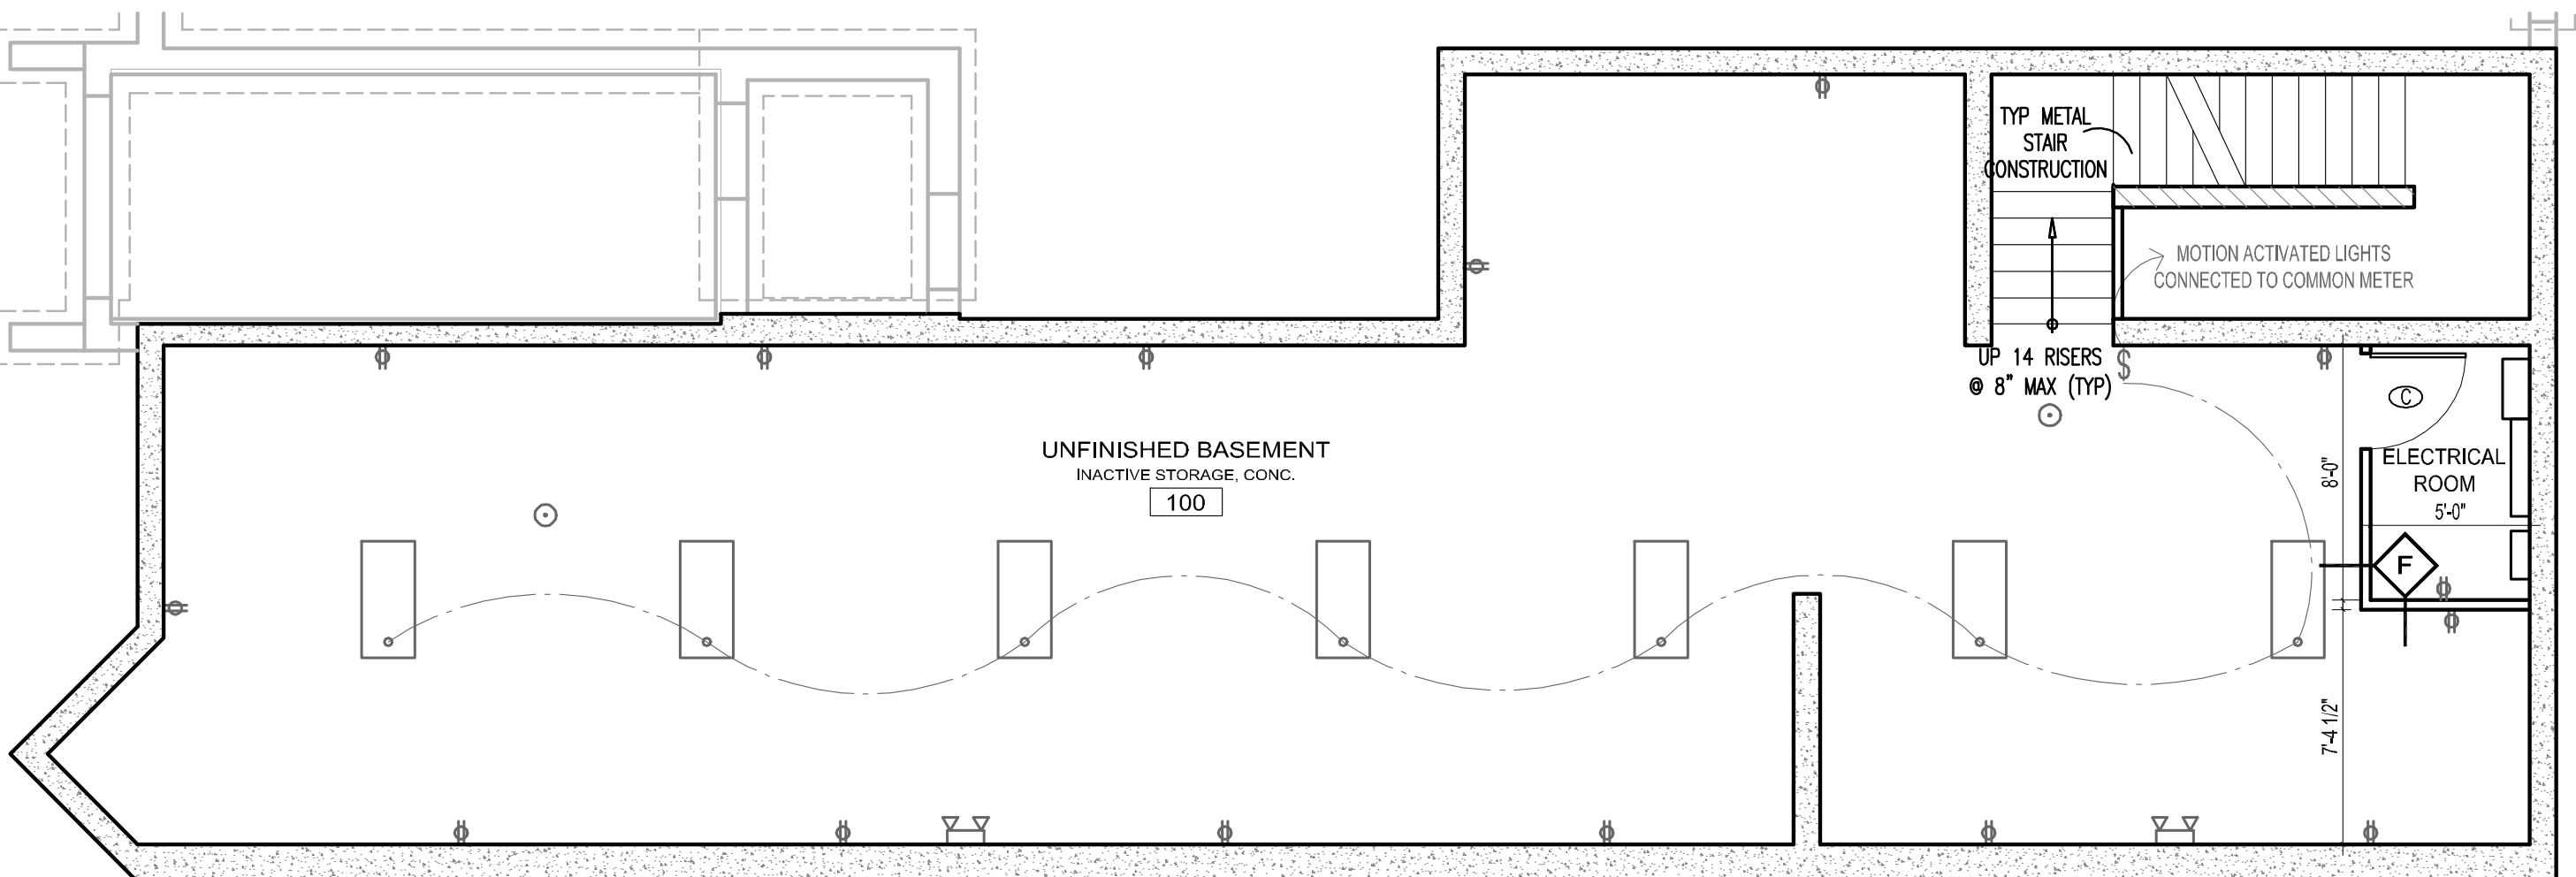

BASEMENT PLAN

SCALE: 3/16" = 1'-0"

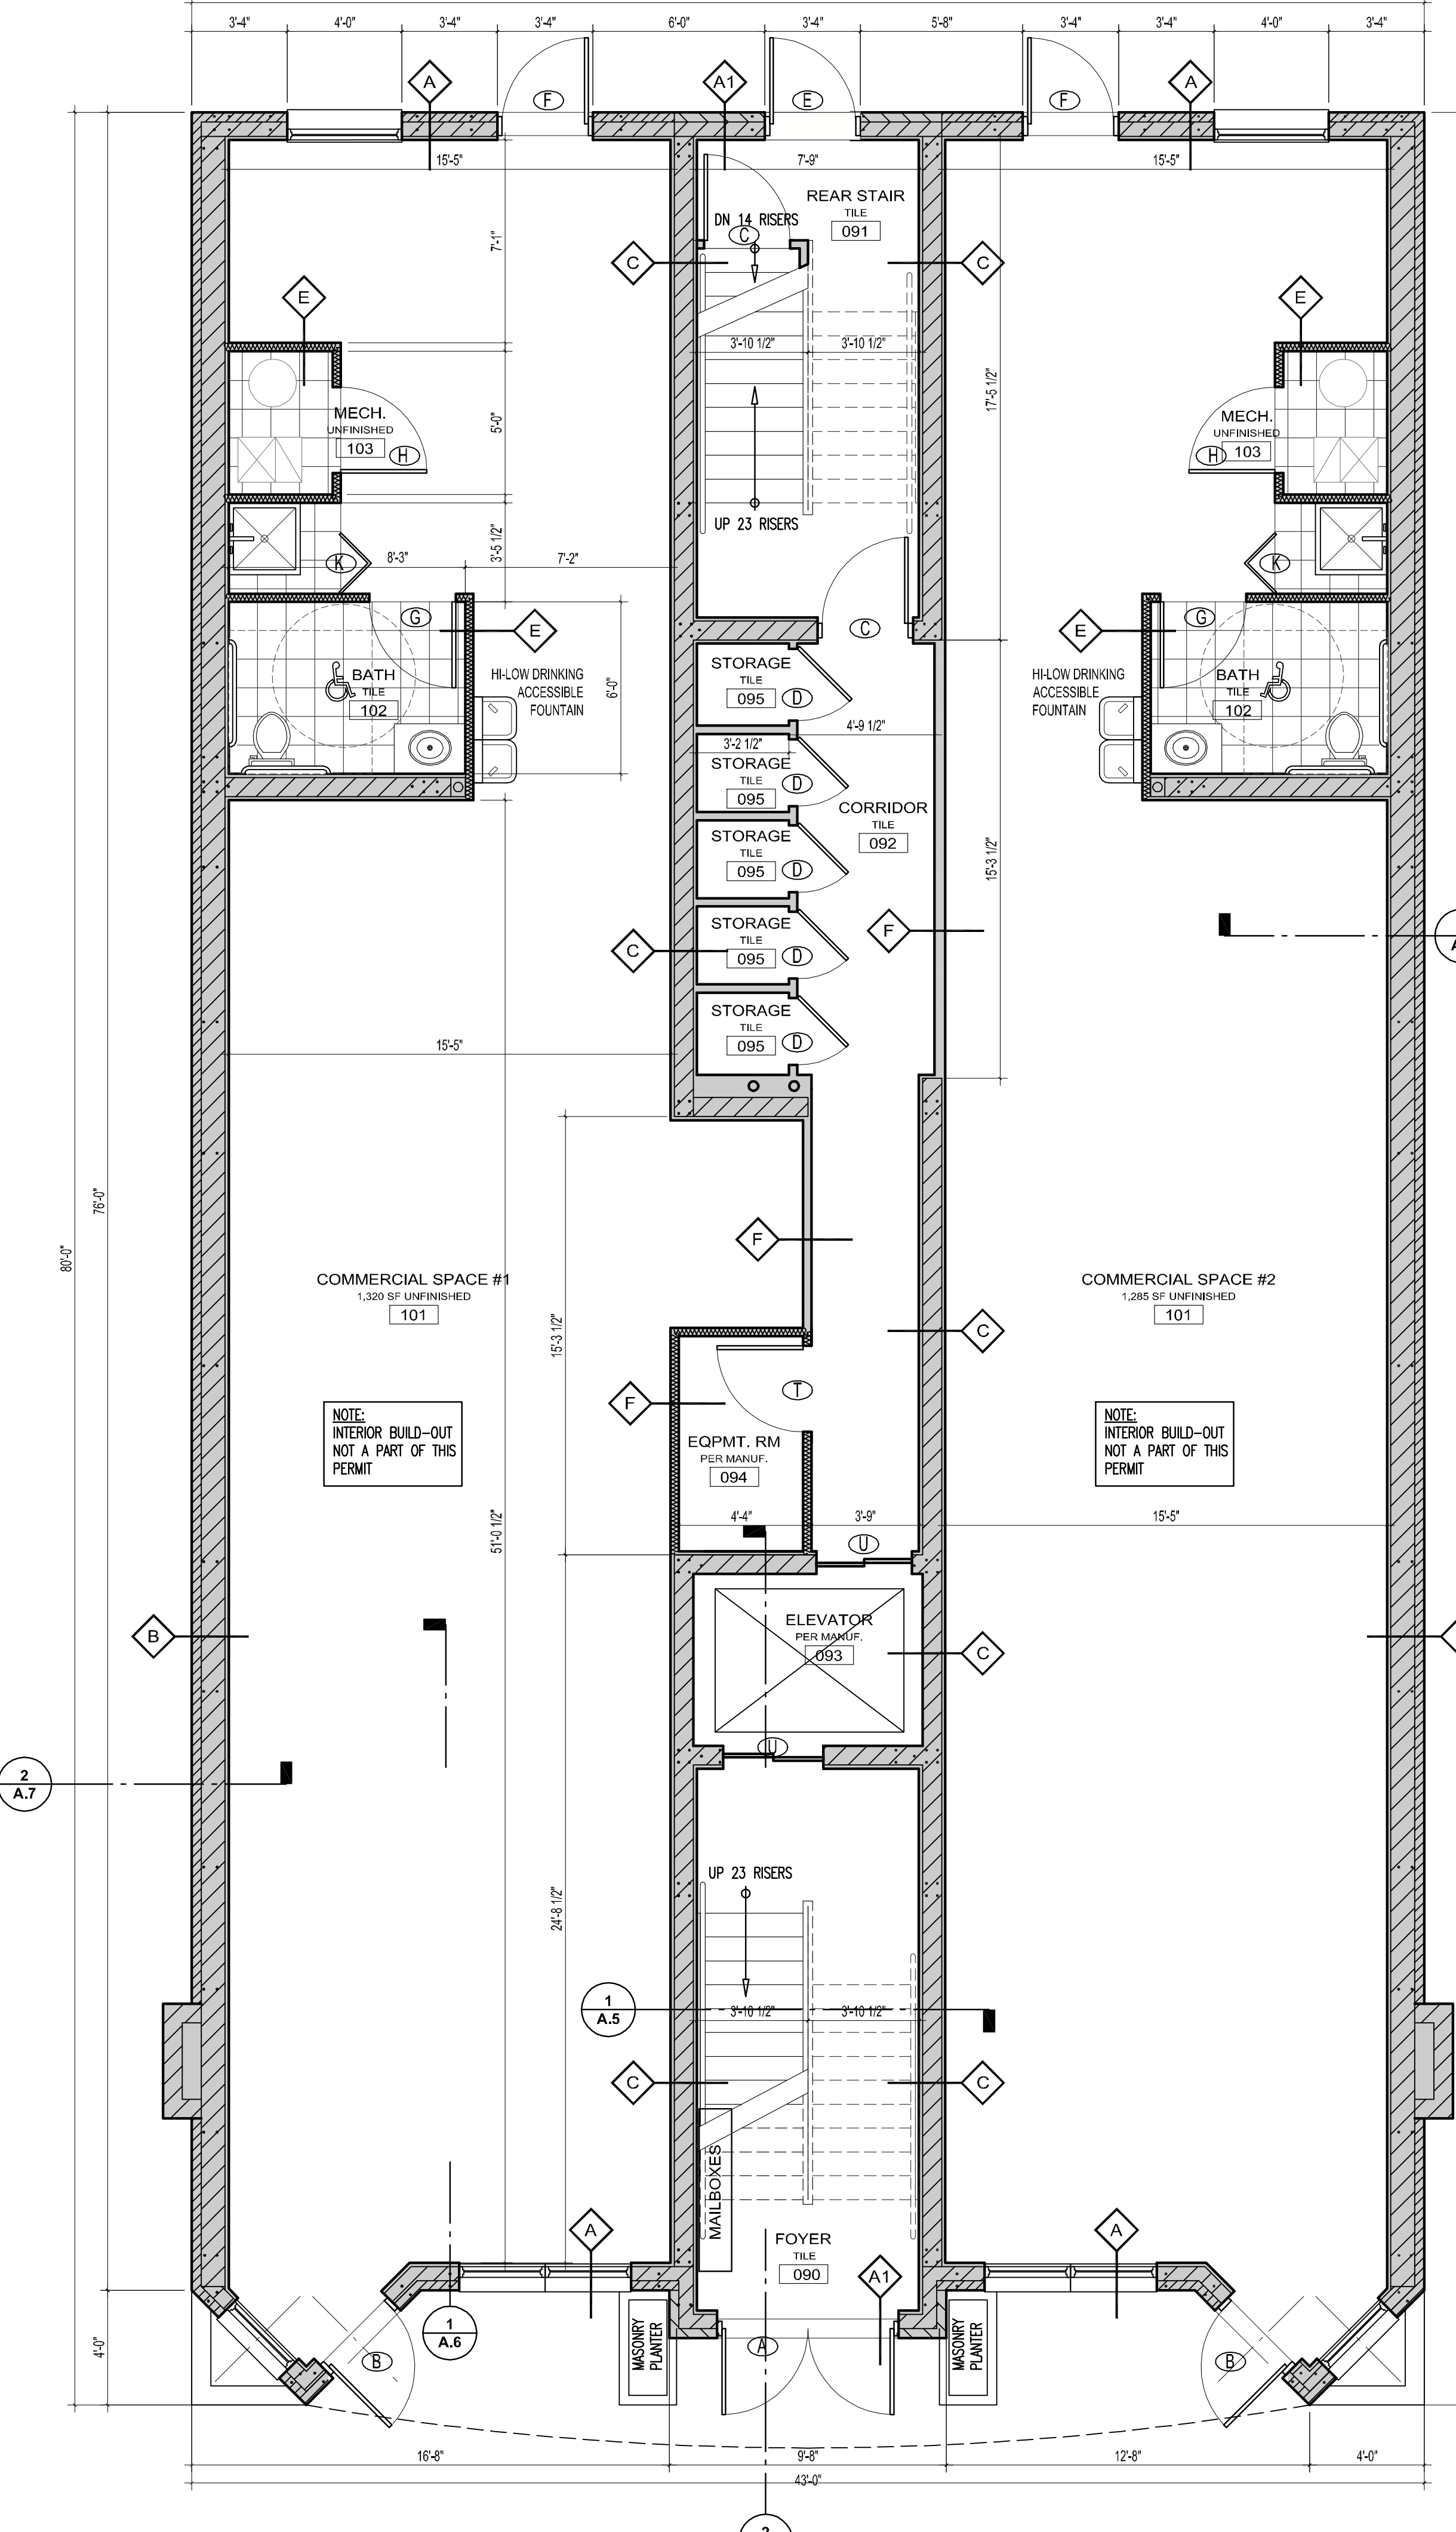

FIRST FLOOR PLAN

SCALE: 1/4" = 1'-0"