
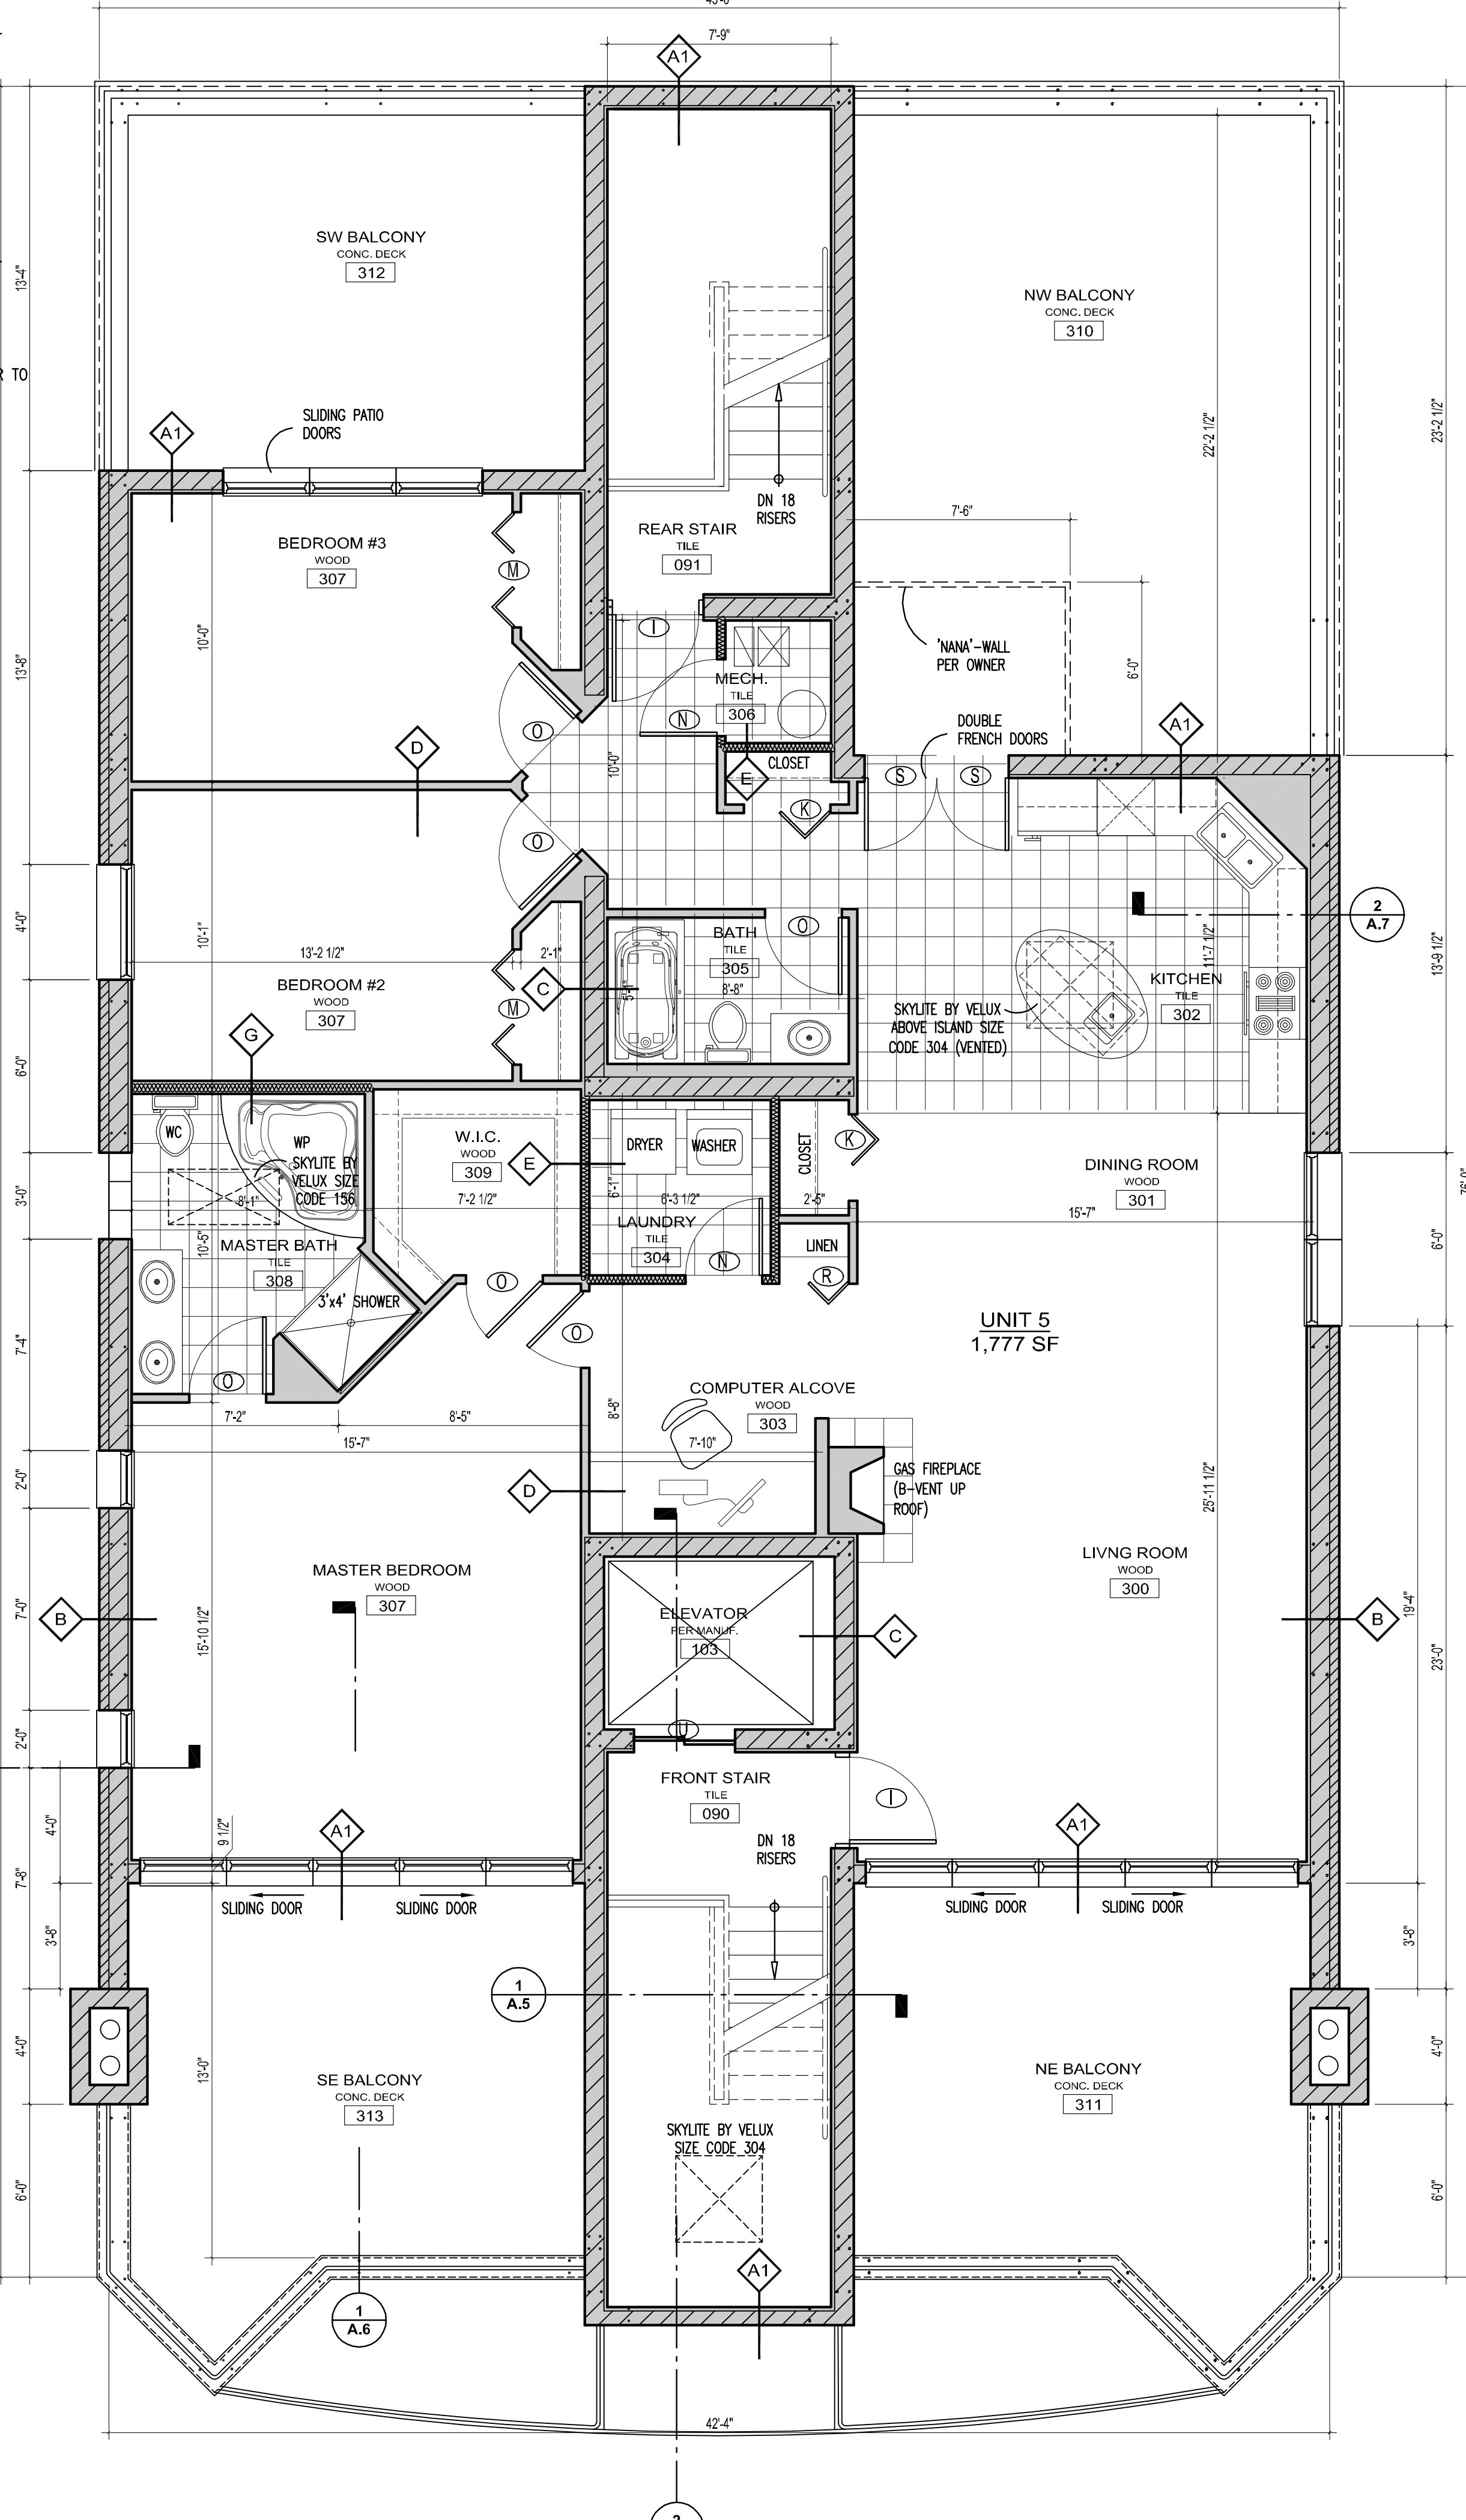


SECOND & THIRD FLOOR PLAN
SCALE: 1/4" = 1'-0"

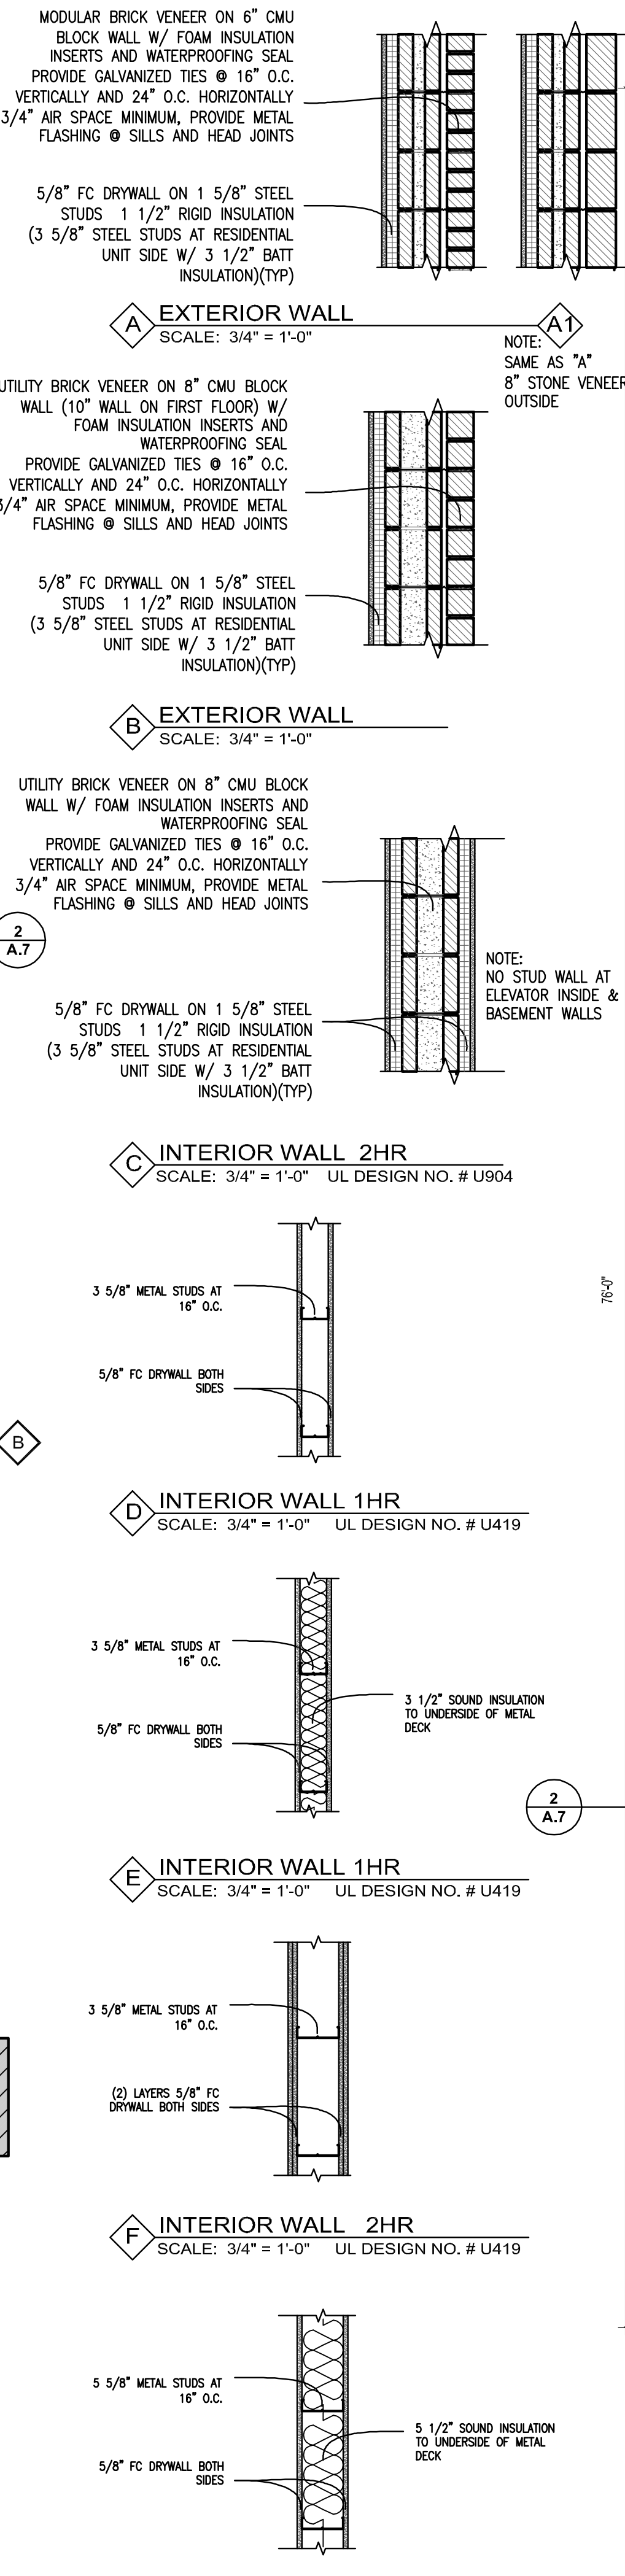

FOURTH FLOOR PLAN
SCALE: 1/4" = 1'-0"