


**Window Data**

WINDOW MARK	LIGHT PROVIDED	VENT PROVIDED	MANUF.	TYPE
1268	7.2	0.0	ANDERSON 200	SIDE LITE
2030	5.5	4.5	ANDERSON 200	DBL. HUNG
110310	7.0	0.0	ANDERSON	FIXED
2650	11.5	10.5	ANDERSON 200	DBL. HUNG
3046	12.5	0.0	ANDERSON 200	FIXED
3050	14.5	12.5	ANDERSON 200	DBL. HUNG



**Windows Notes**

1. VERIFY ALL WINDOW OPENINGS AND FIELD CONDITIONS PRIOR TO ORDERING ANY WINDOWS
2. ALL GLAZING TO CONFORM TO CHICAGO BUILDING CODE
3. VERIFY THAT EACH BEDROOMS HAS AN EGRESS WINDOWS. 5.7 SF CLEAR OPENING AND A MIN DIMENSIONS 20 INCHES IN WIDTH AND 24 INCHES IN HEIGHT. MAXIMUM SILL HEIGHT 44 INCHES.
4. FOR SAFETY GLAZING REQUIREMENTS AND DETAILS CONSULT SPECIFICATIONS
5. COLOR AND MATERIAL TO MATCH EXISTING
6. ALL WINDOW SELECTIONS SHALL BE APPROVED BY OWNER

7. WINDOW DESIGNATIONS NOMENCLATURE -

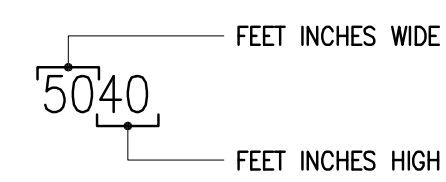


8. DOOR DESIGNATIONS NOMENCLATURE -

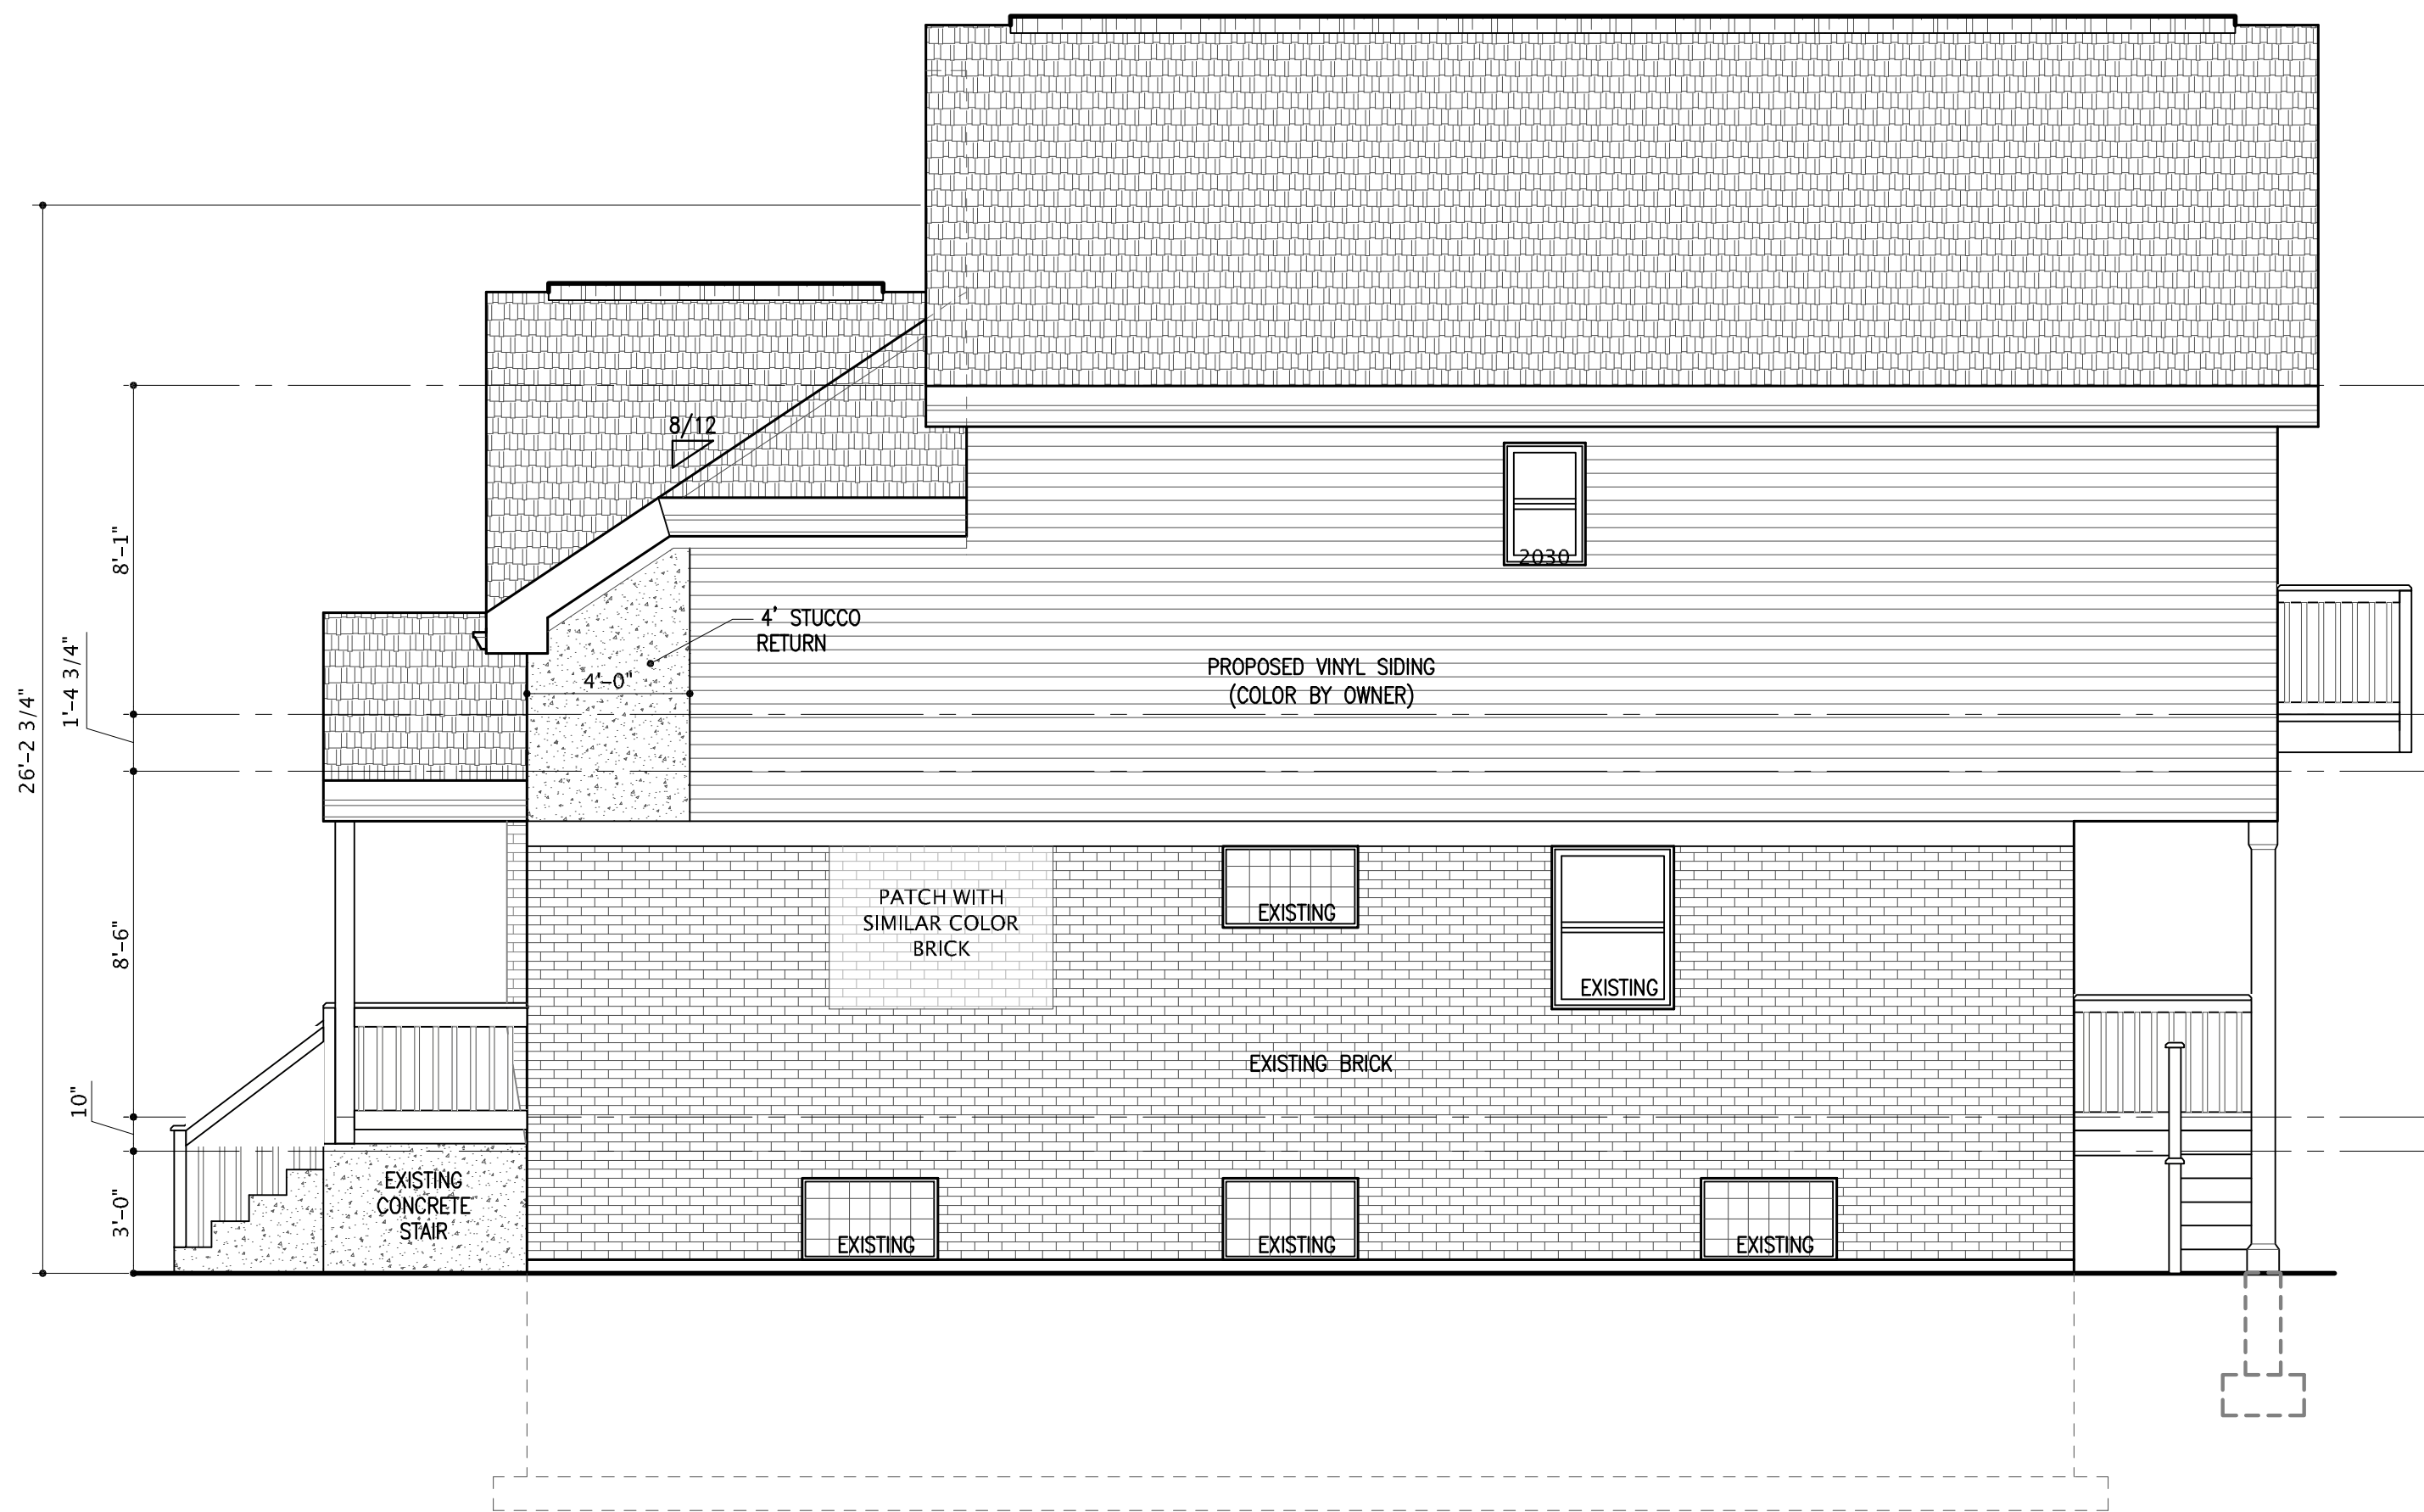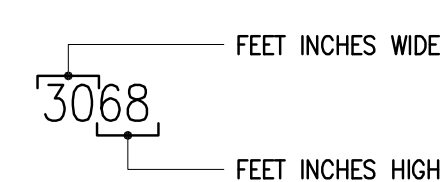

**NORTH ELEVATION**

SCALE: 1/4" = 1'-0"

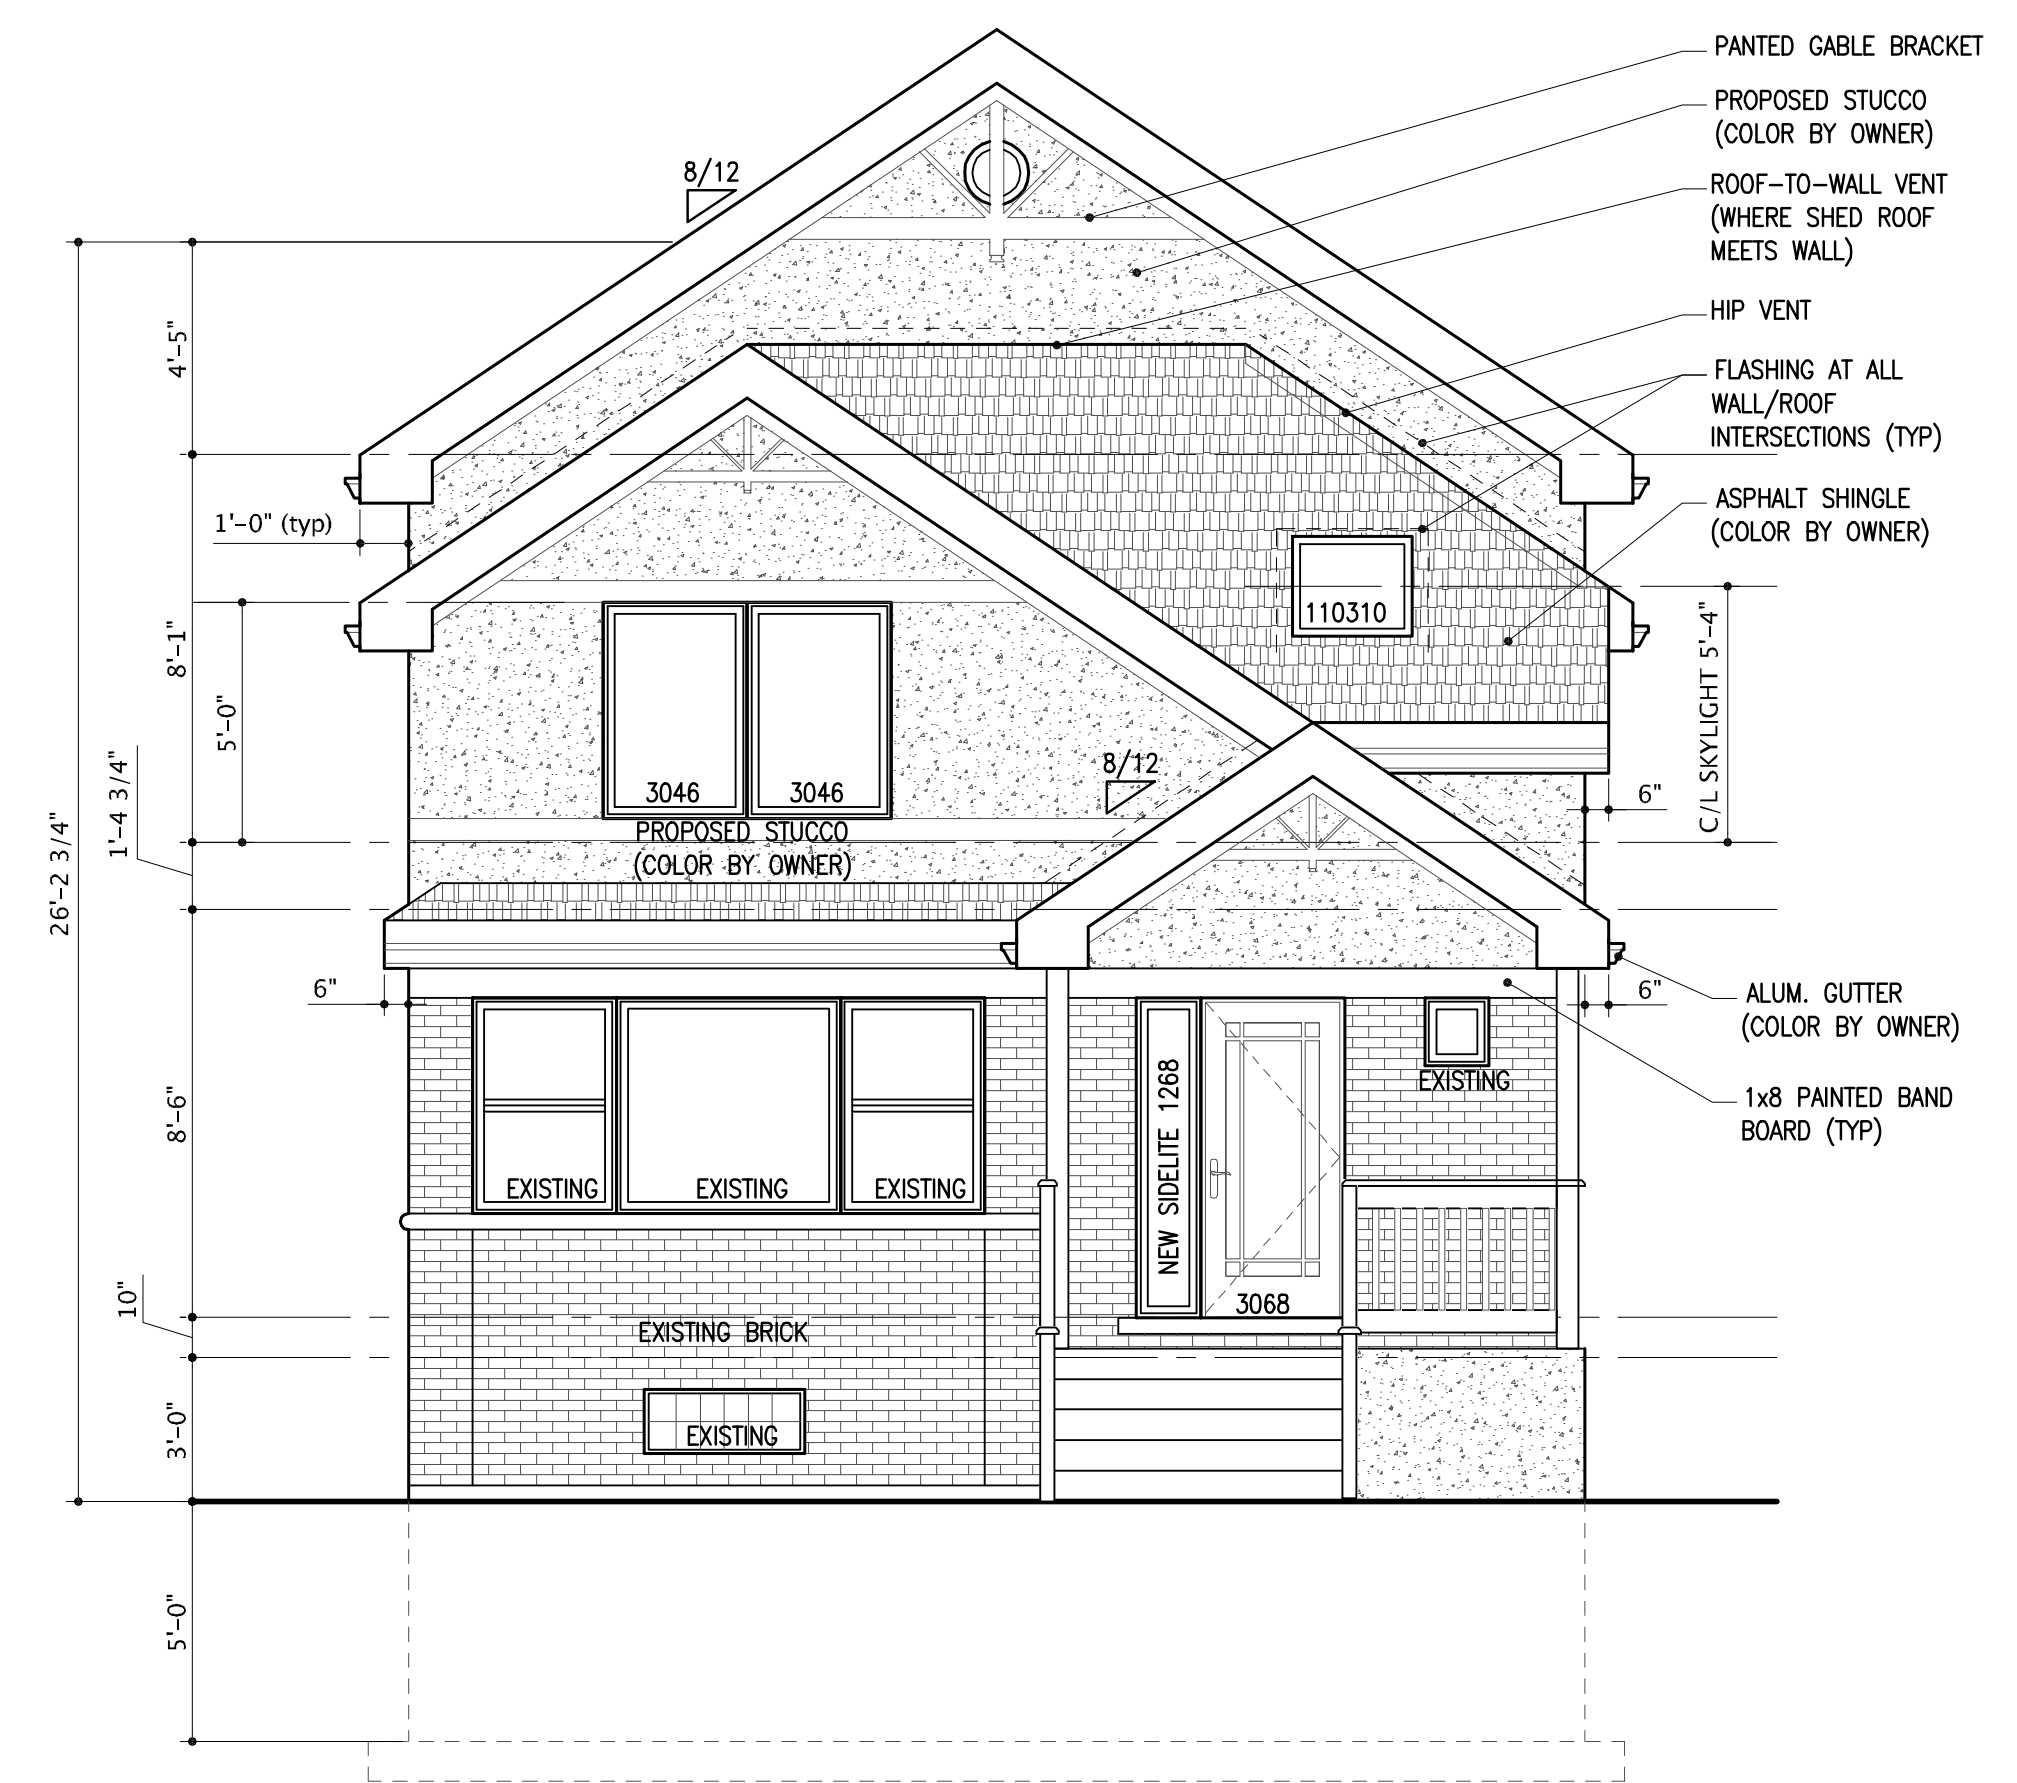


**EAST ELEVATION**

SCALE: 1/4" = 1'-0"



**SOUTH ELEVATION**

SCALE: 1/4" = 1'-0"

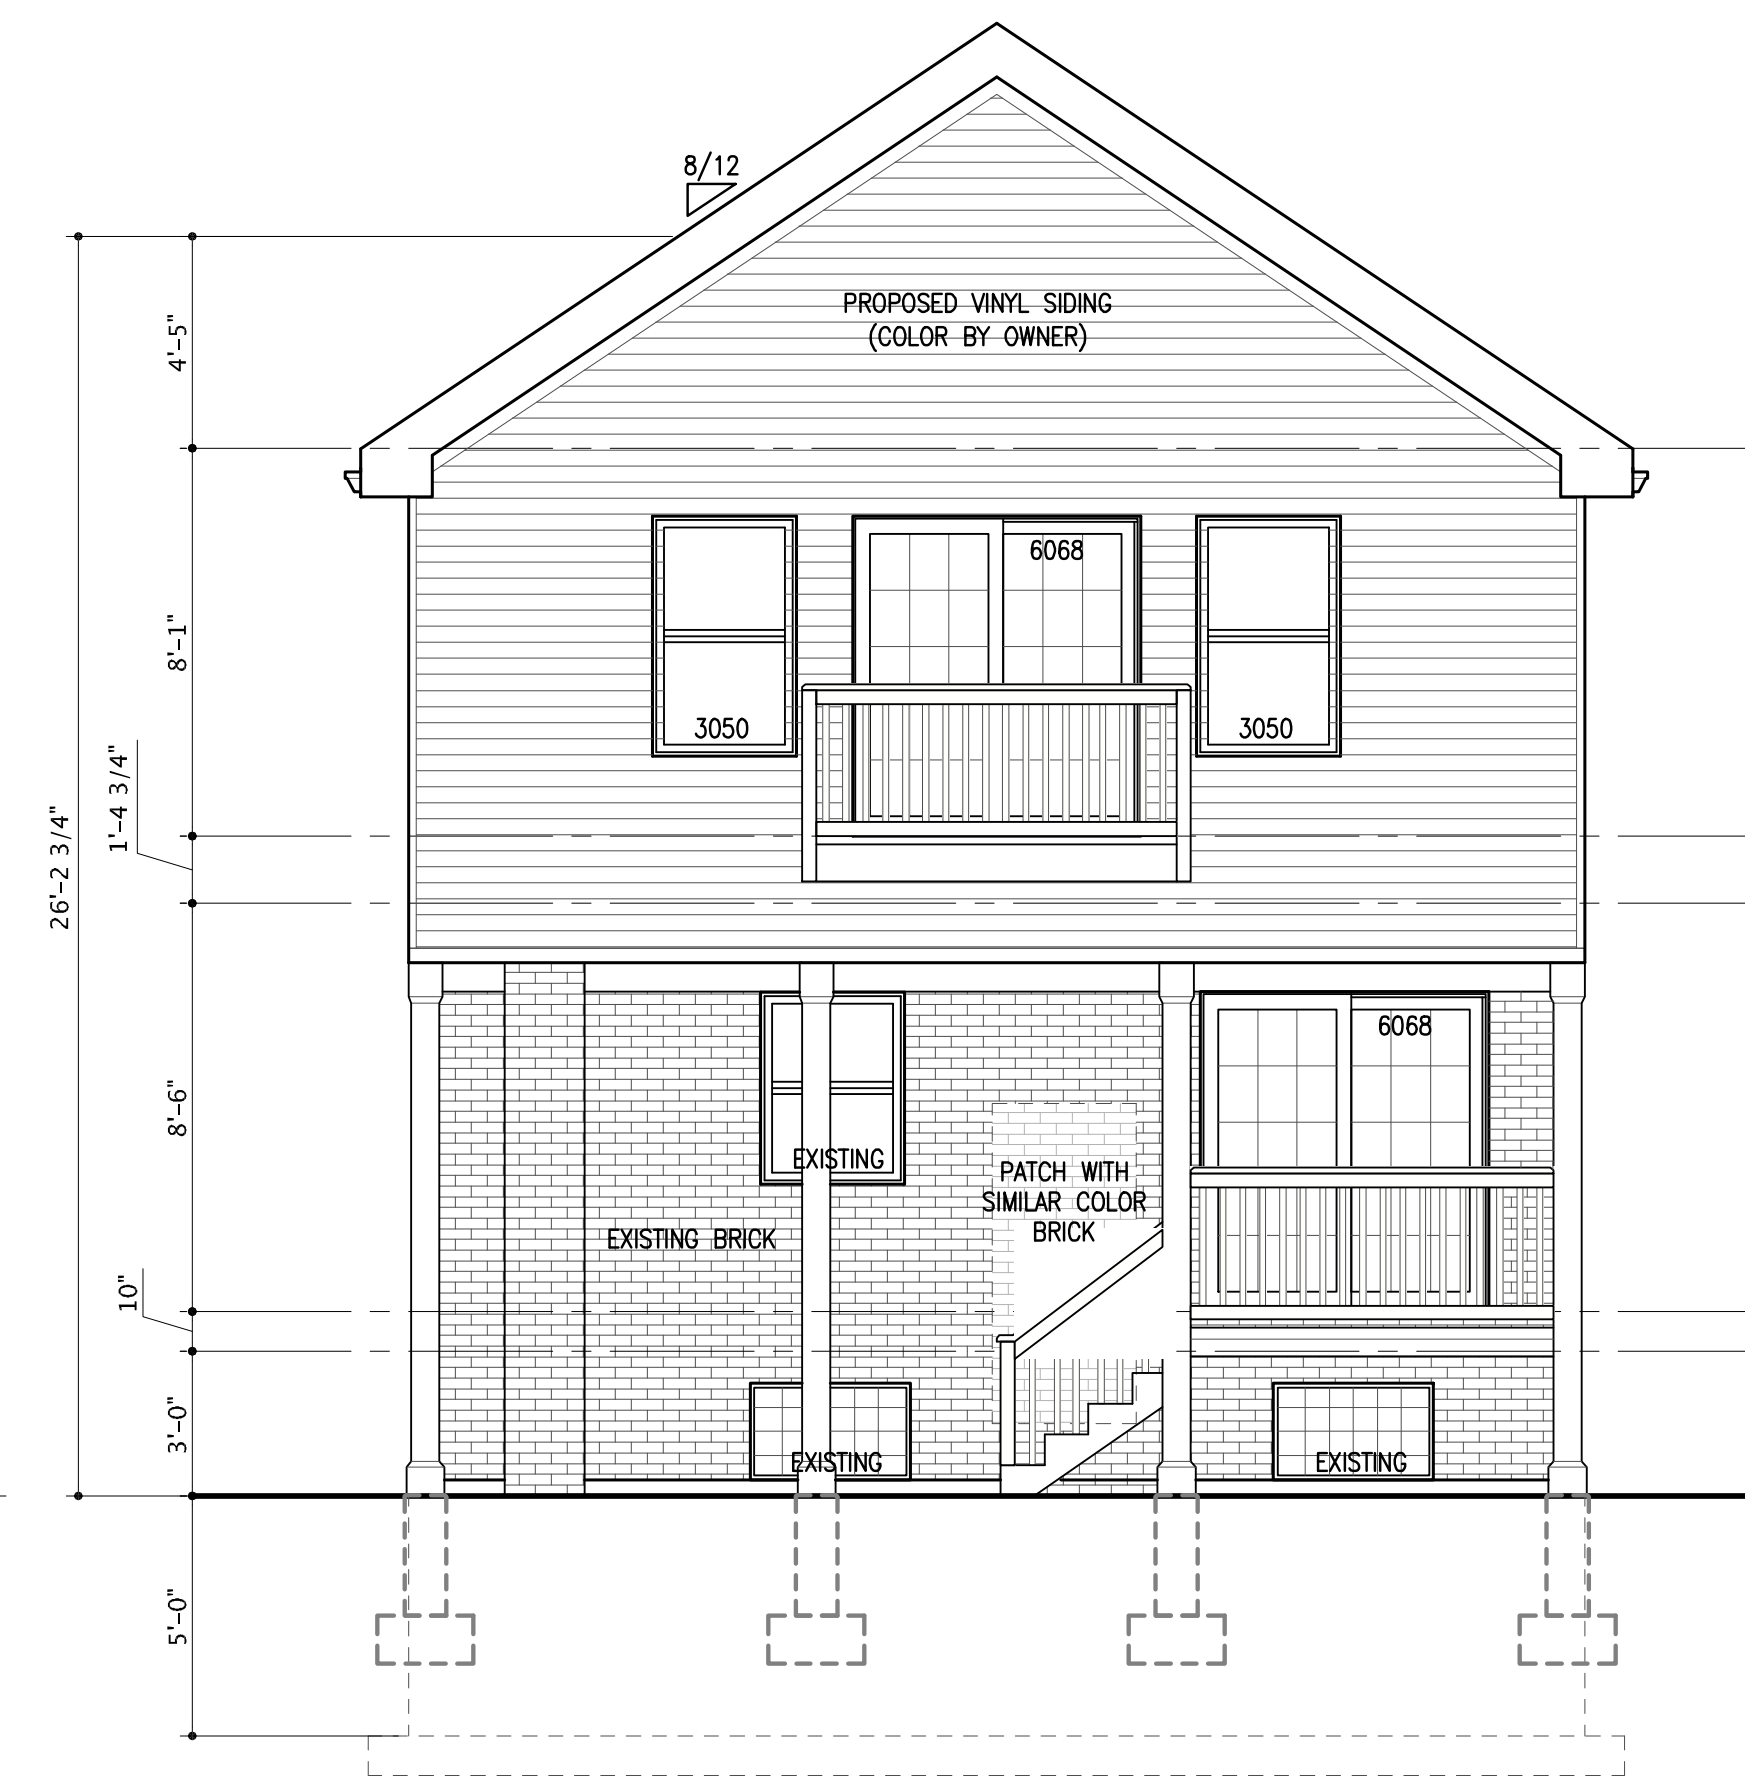

**WEST ELEVATION**

SCALE: 1/4" = 1'-0"