




1 SECTION (BRICK COURSING)
 SCALE: 3/8" = 1'-0"
 0 2' 4' 6'

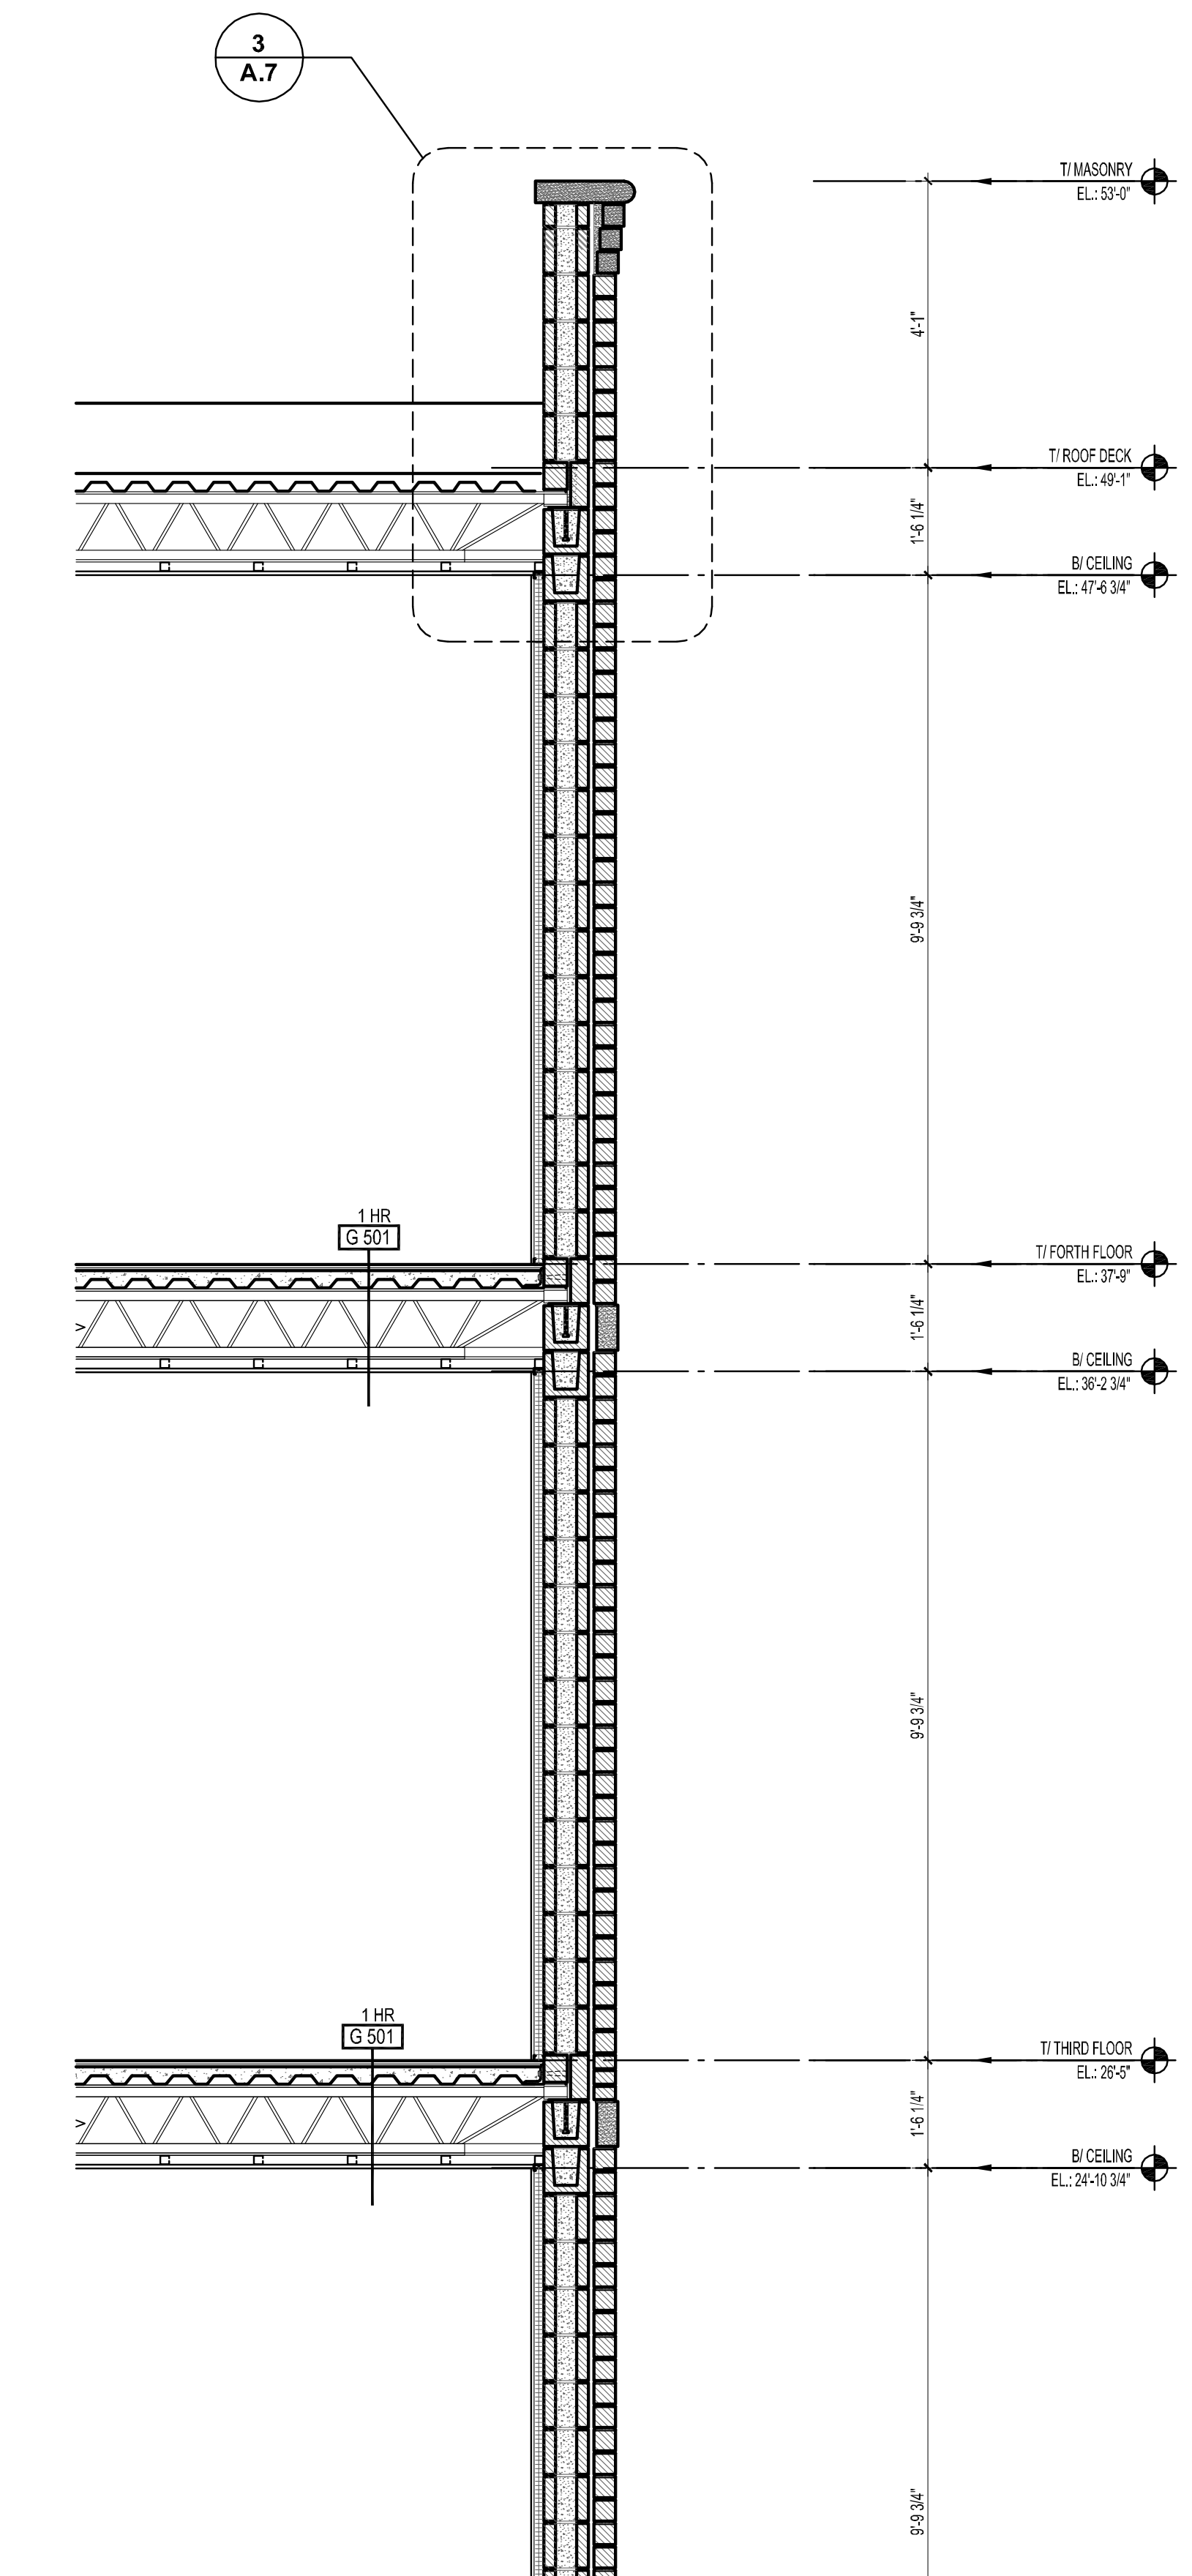

2 SECTION
 SCALE: 1/2" = 1'-0"
 0 2' 4'

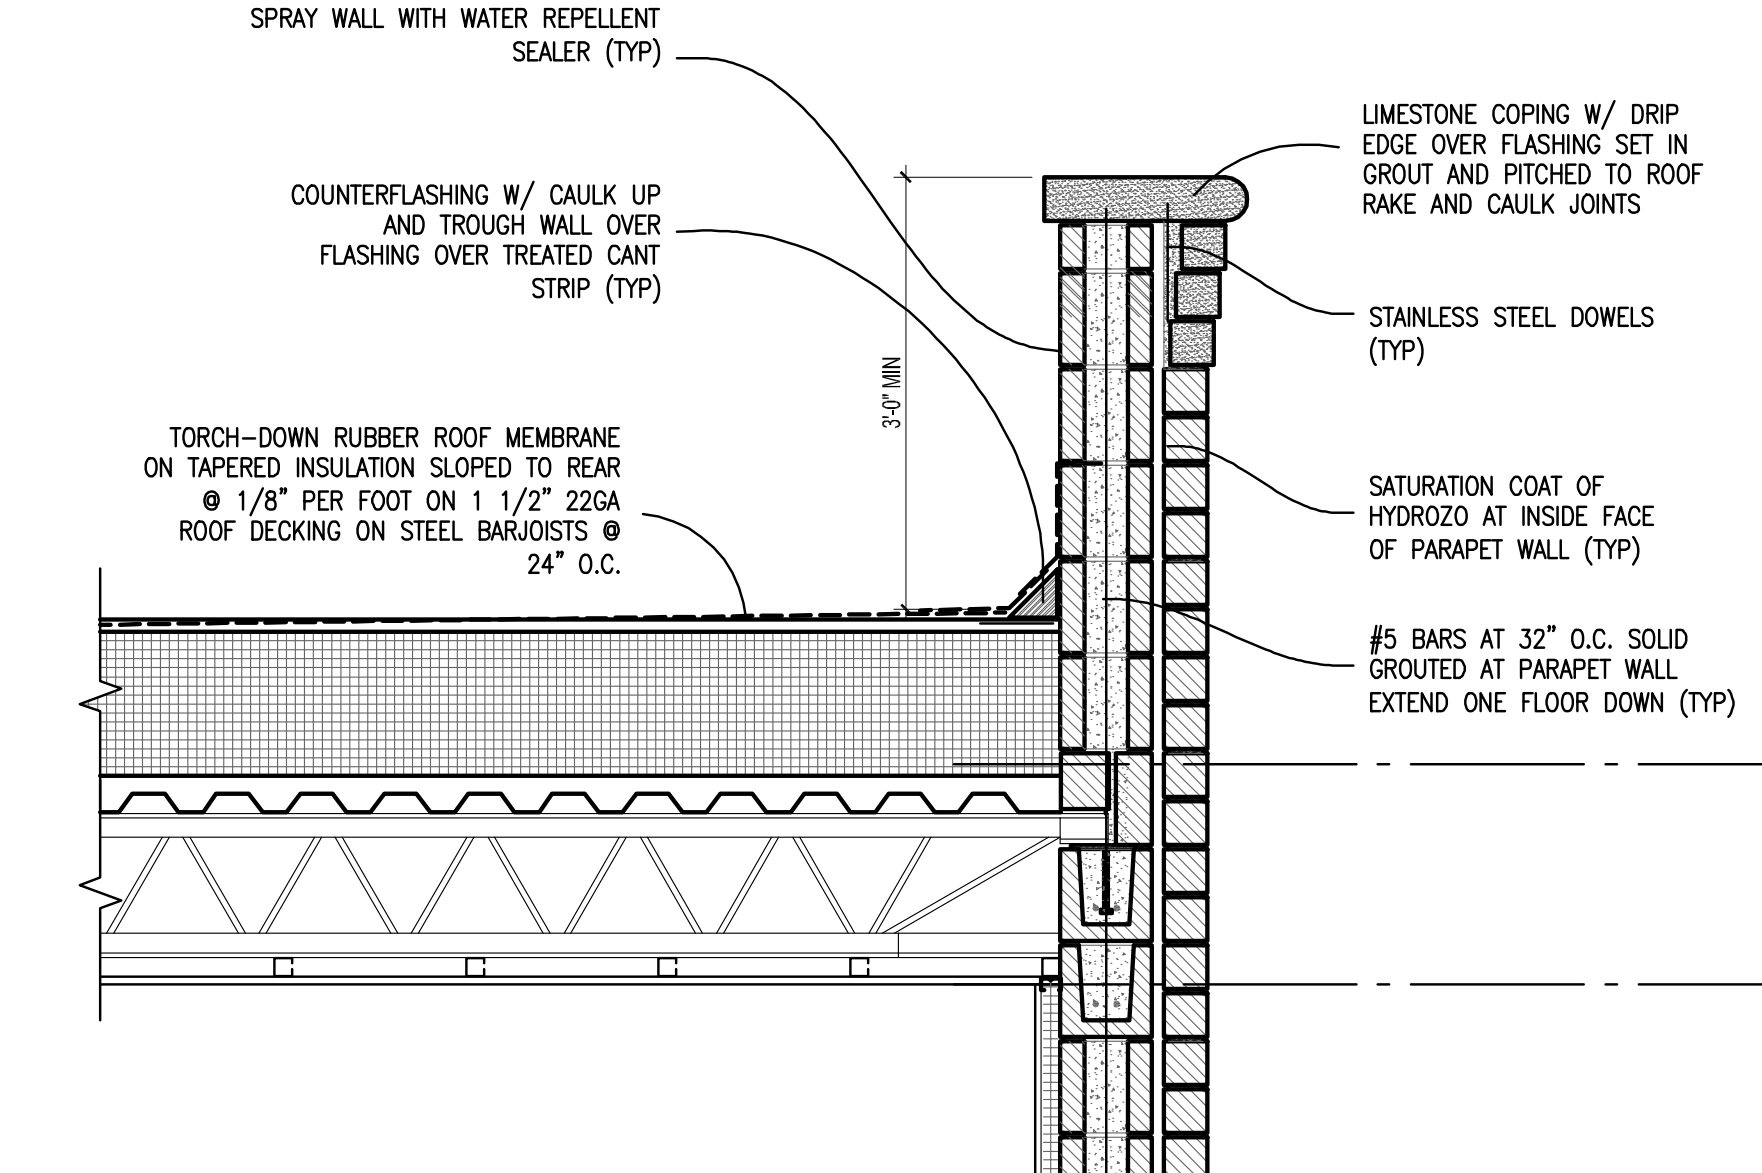

3 SECTION
 SCALE: 3/4" = 1'-0"
 0 1' 2' 3'

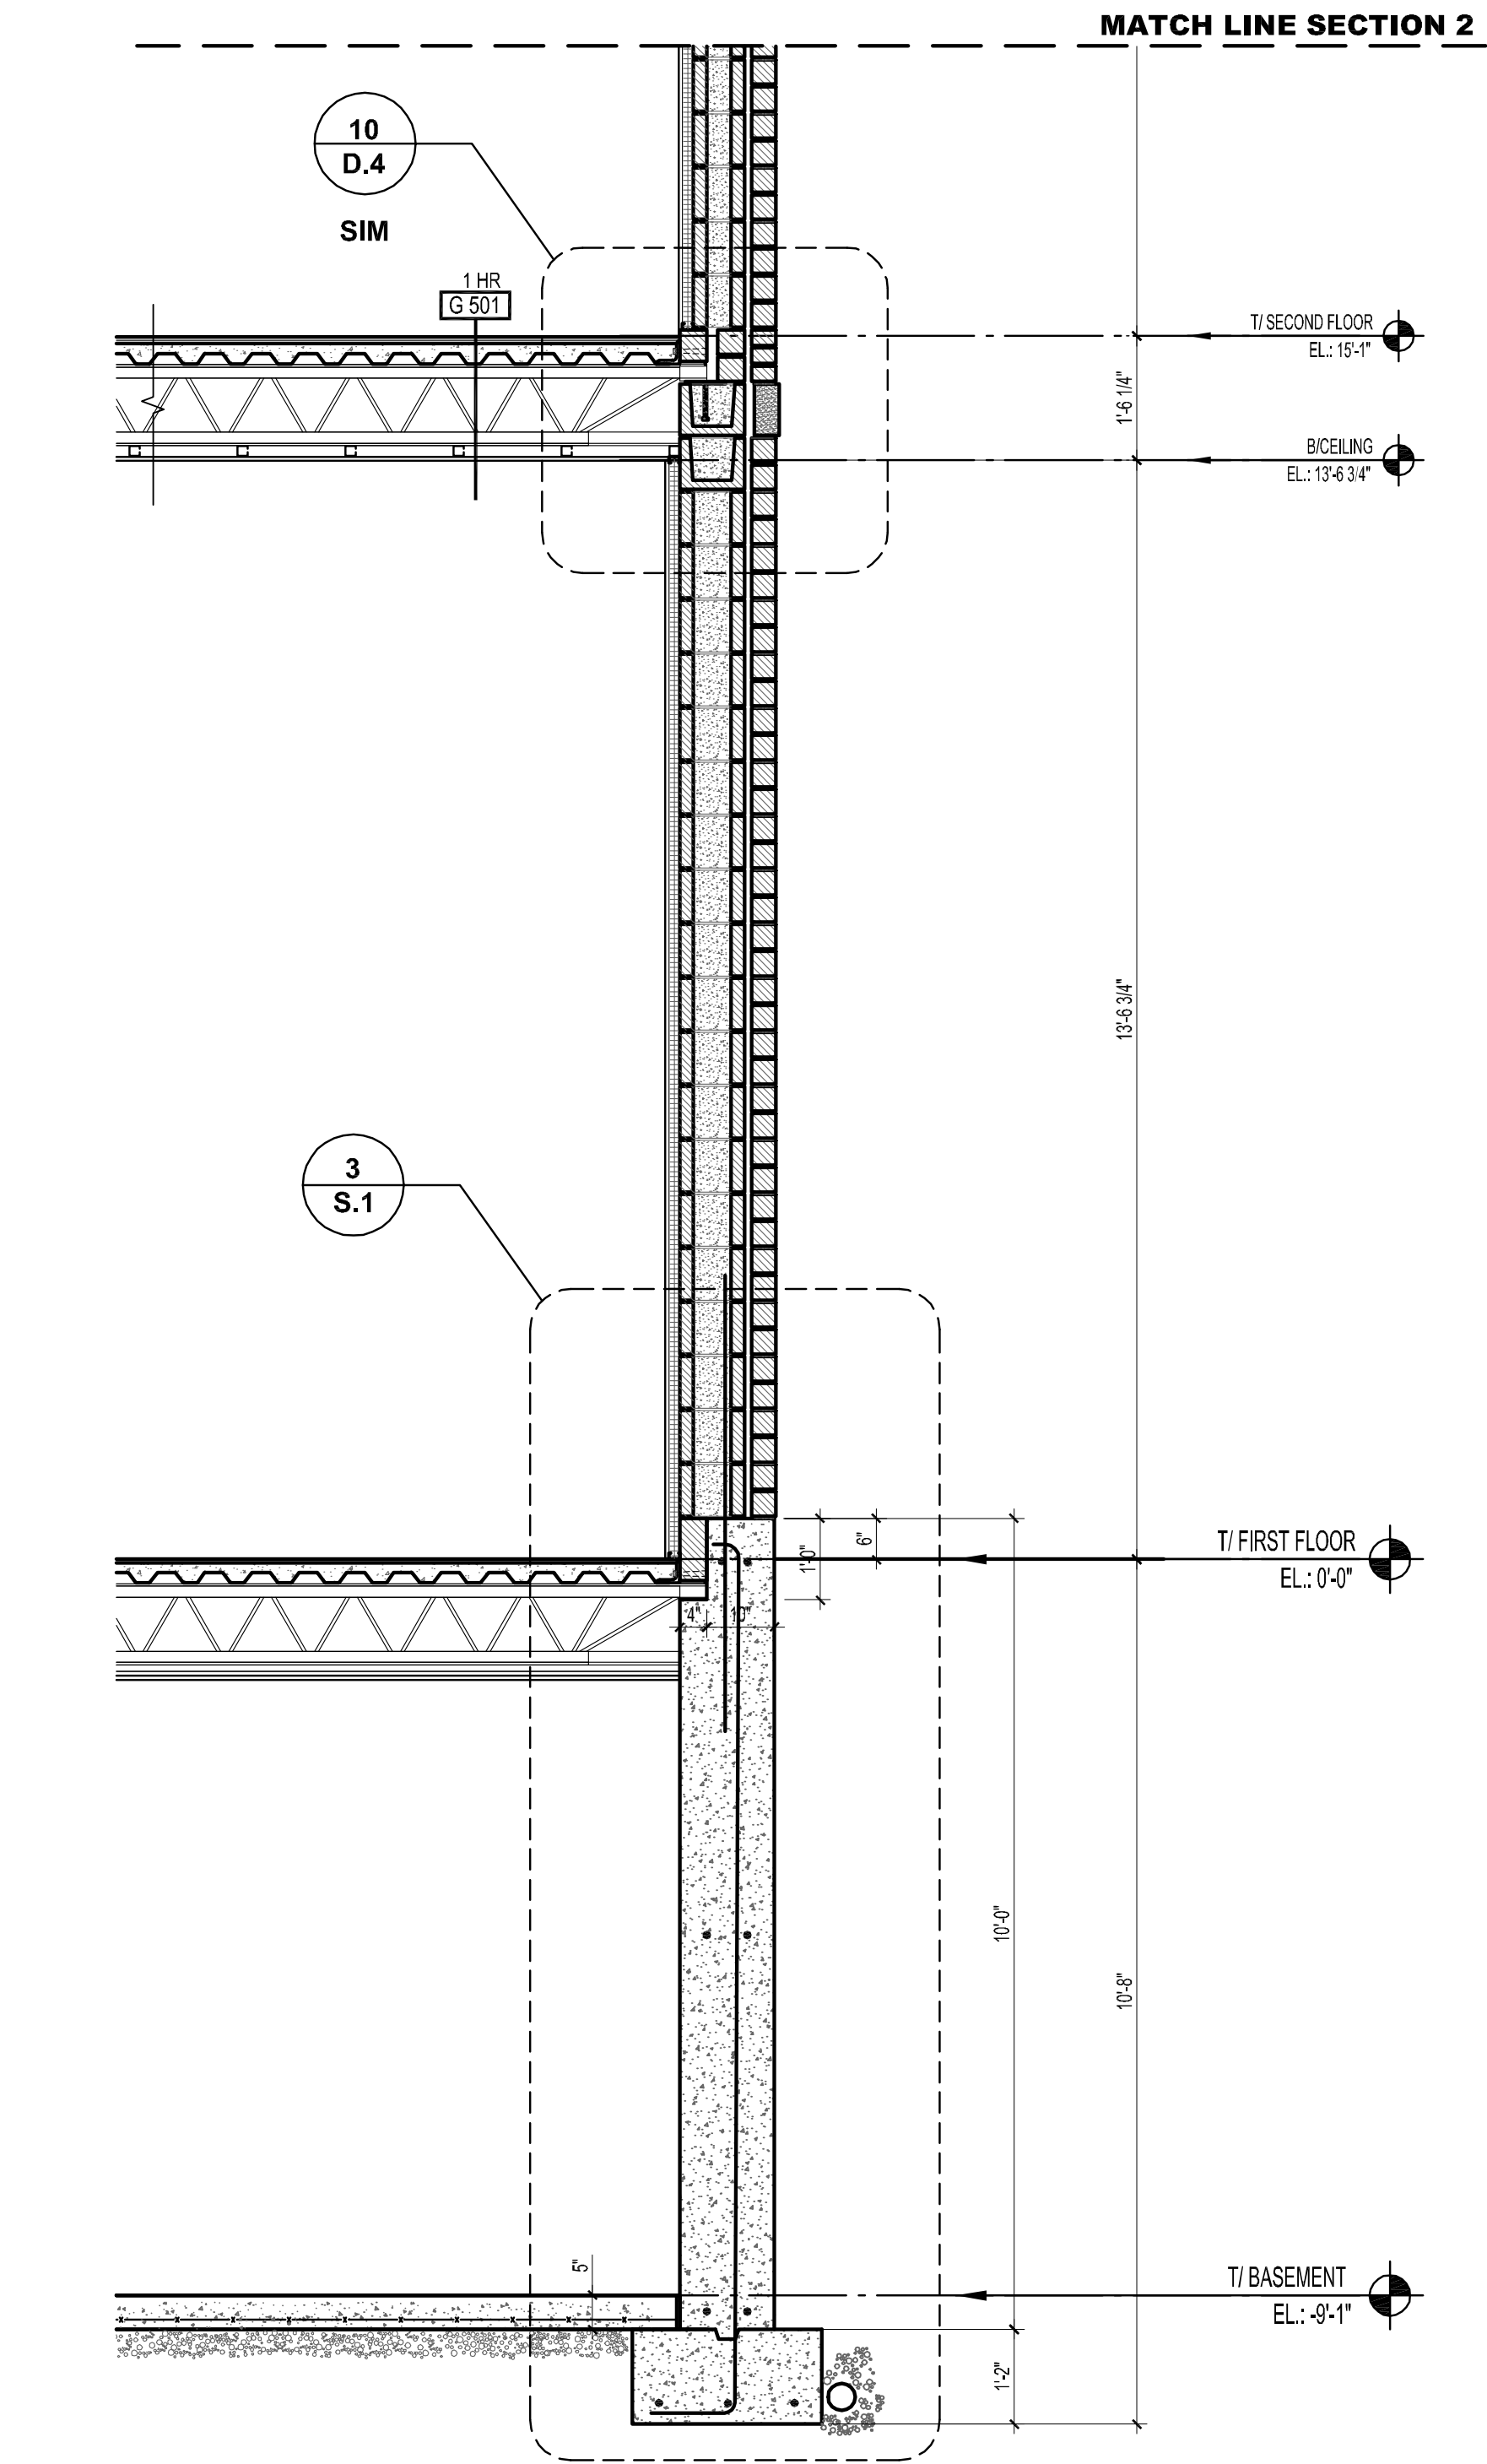

2 SECTION
 SCALE: 1/2" = 1'-0"
 0 2' 4'

KBP
 KONSTANTINOV BELTRAN PARTNERSHIP
 PO Box 417
 Naperville, IL 60566
 tel: (773) 557-9555
 tel: (630) 550-2482
 fax: (630) 563-2817
 @: wedothat@kbpartnership.com

PROJECT NAME:
 3124-3126 N. KEDZIE AVE.
 MIXED USE BUILDING
 PROJECT ADDRESS:
 3124-3126 N. KEDZIE AVE.
 CHICAGO, ILLINOIS

SHEET TITLE:
WALL SECTIONS

REVISIONS:
 PRELIMINARY, NOT FOR CONSTRUCTION

I hereby certify that this plan, specification, or report was prepared by me or under my direct supervision and that I am a duly Licensed Architect under the laws of the state of Illinois.

REGISTRATION NO. DATE:

ISSUE FOR PERMIT:
 PENDING

This drawing is the sole property of KBP, Inc., and is protected under US copyright law and the Architectural Works Protection Act of 1990. The copy of this drawing and/or distribution to unauthorized personnel or construction of the structure depicted herein without express written consent of KBP, Inc., would constitute infringement of KBP, Inc. The recipient of this drawing acknowledges and agrees that the ownership of the drawing and all other right, title, and interest therein, including without limitation, all rights under US Copyright and other intellectual property law, are retained by KBP, Inc.

COPYRIGHT © 2007
 ALL RIGHTS RESERVED

SHEET NUMBER: DATE: 03/28/2007

A.7
 DRAWN BY: CHECKED BY: