



SECTION A.6
 SCALE: 1/2" = 1'-0"
 0 2' 4'

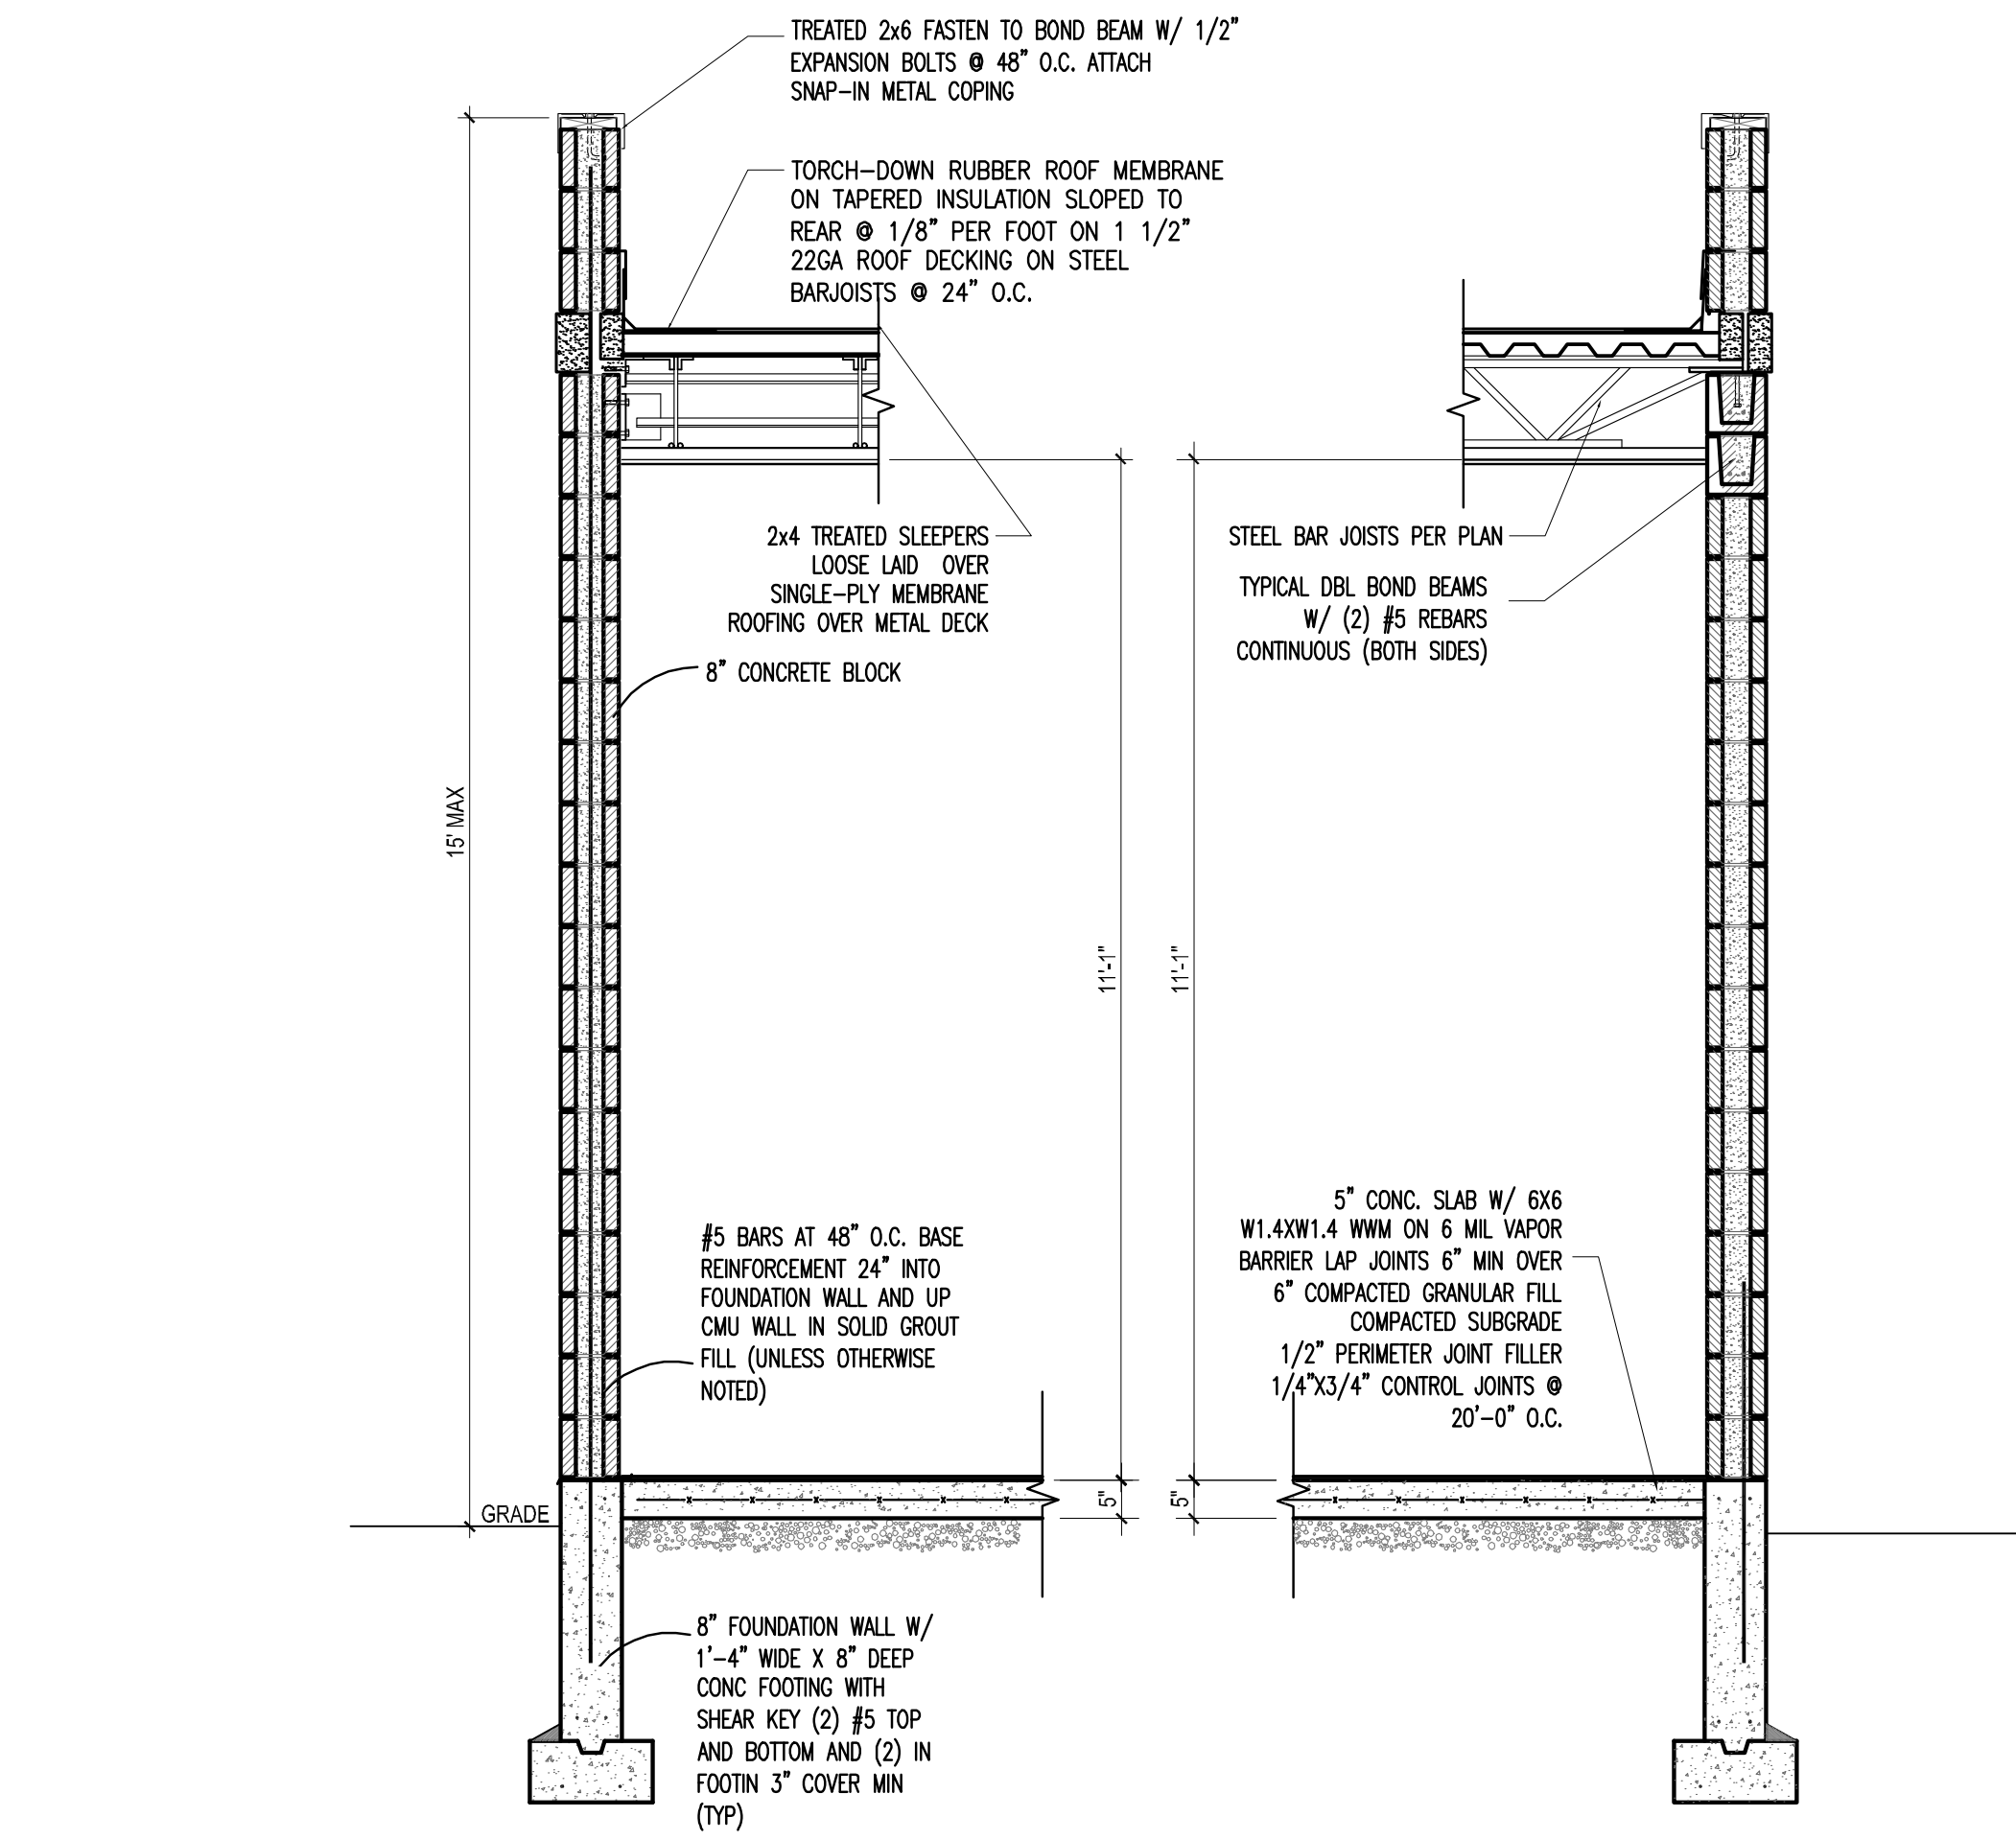


SECTION A.6
 SCALE: 1/2" = 1'-0"
 0 2' 4'

SECTION A.6
 SCALE: 1/2" = 1'-0"
 0 2' 4'

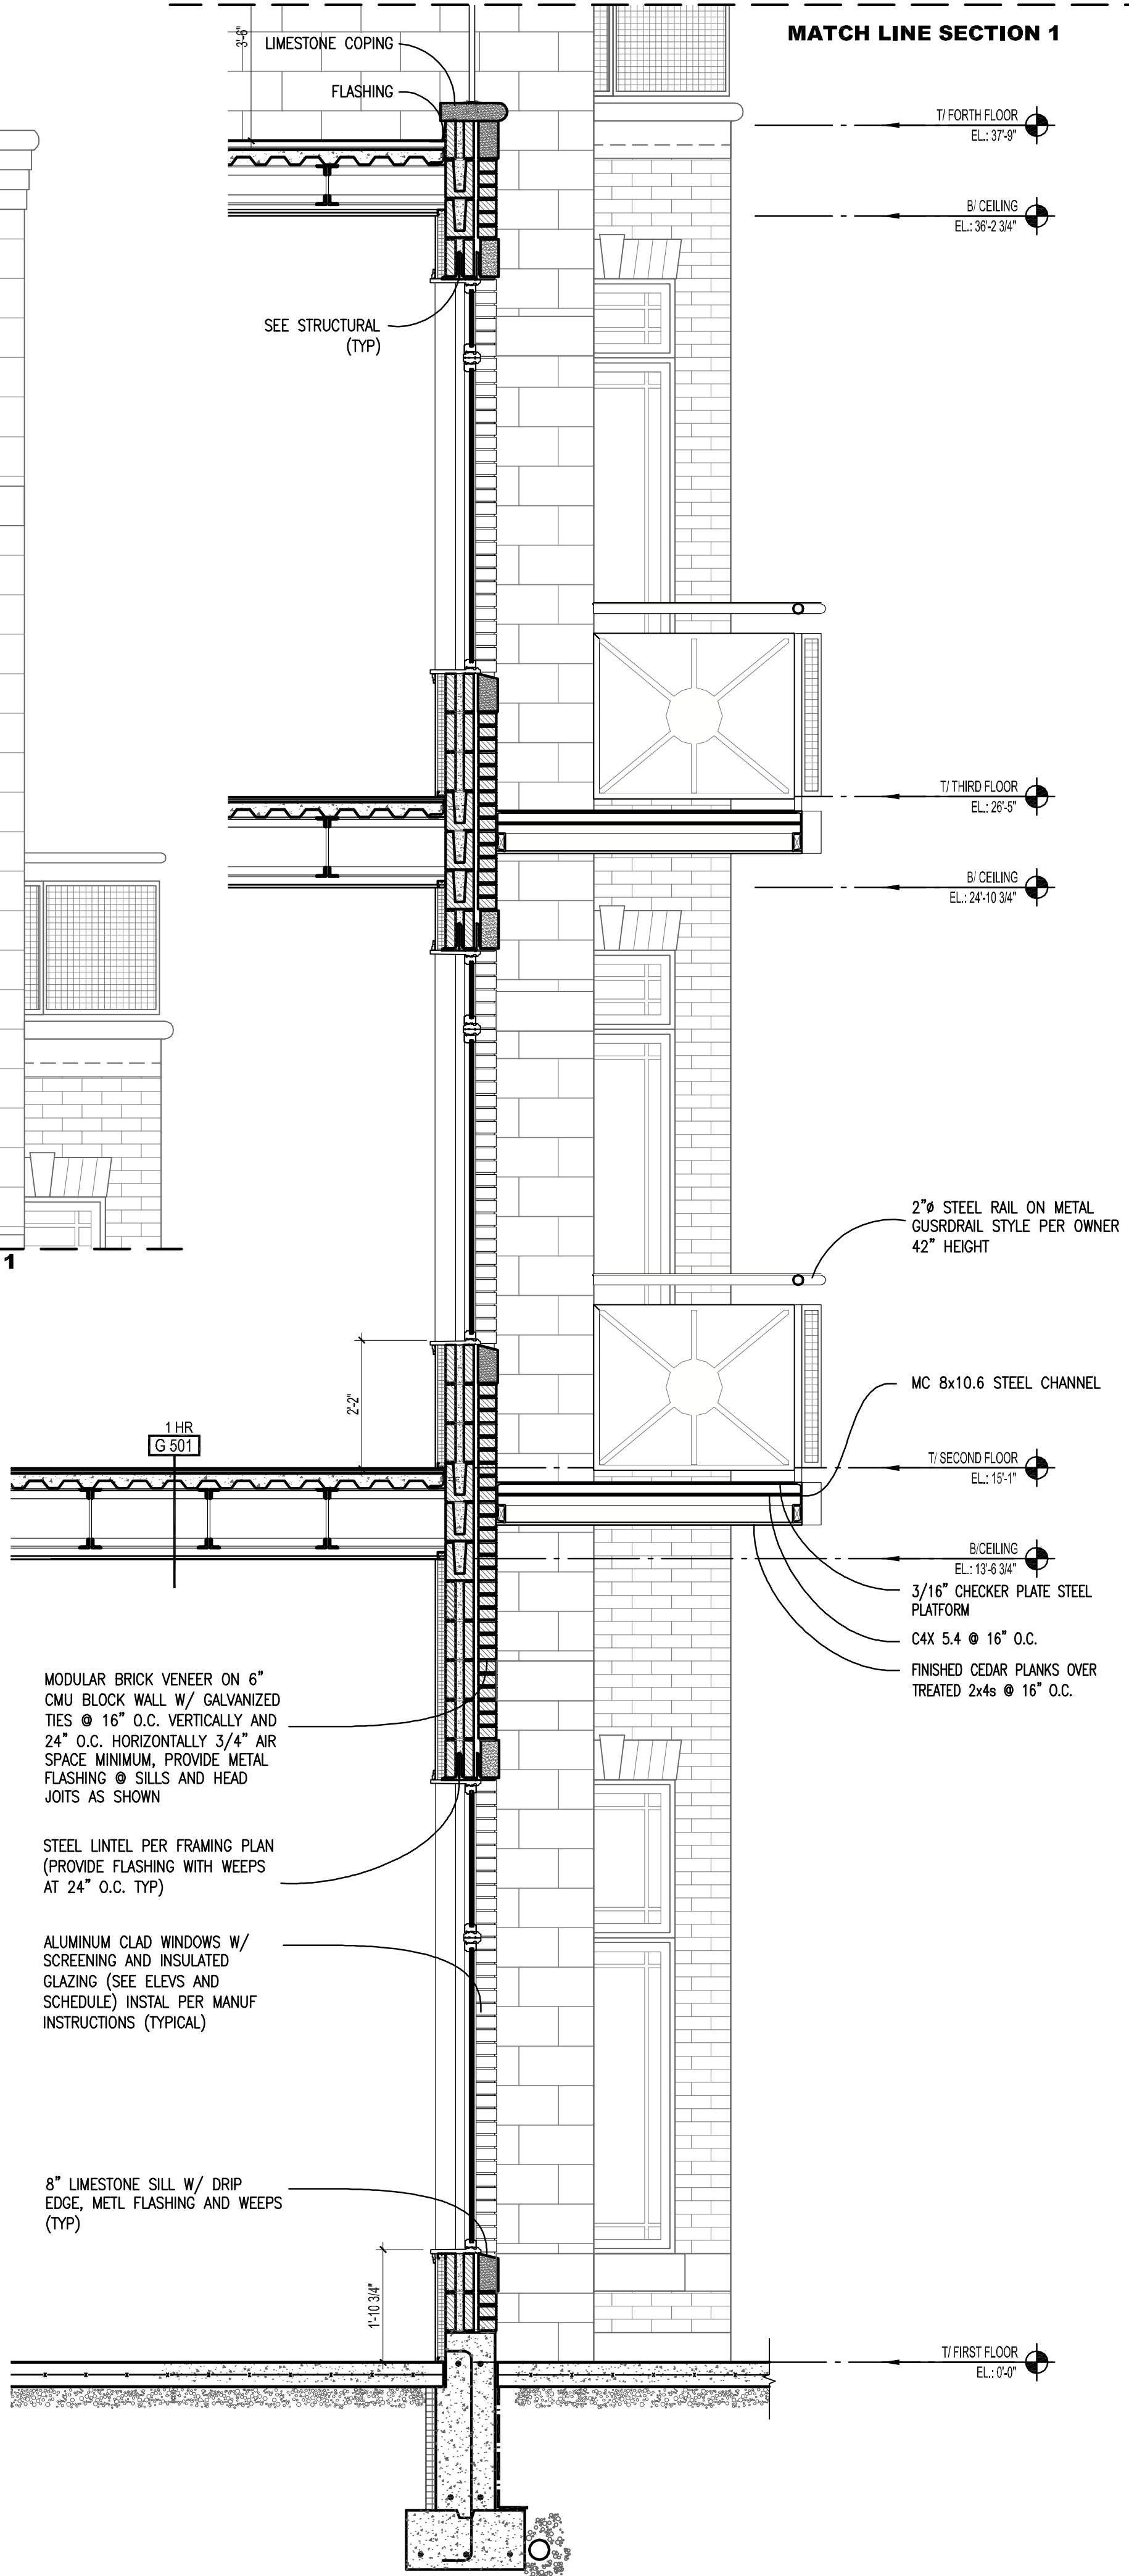

SECTION A.6
 SCALE: 1/2" = 1'-0"
 0 2' 4'

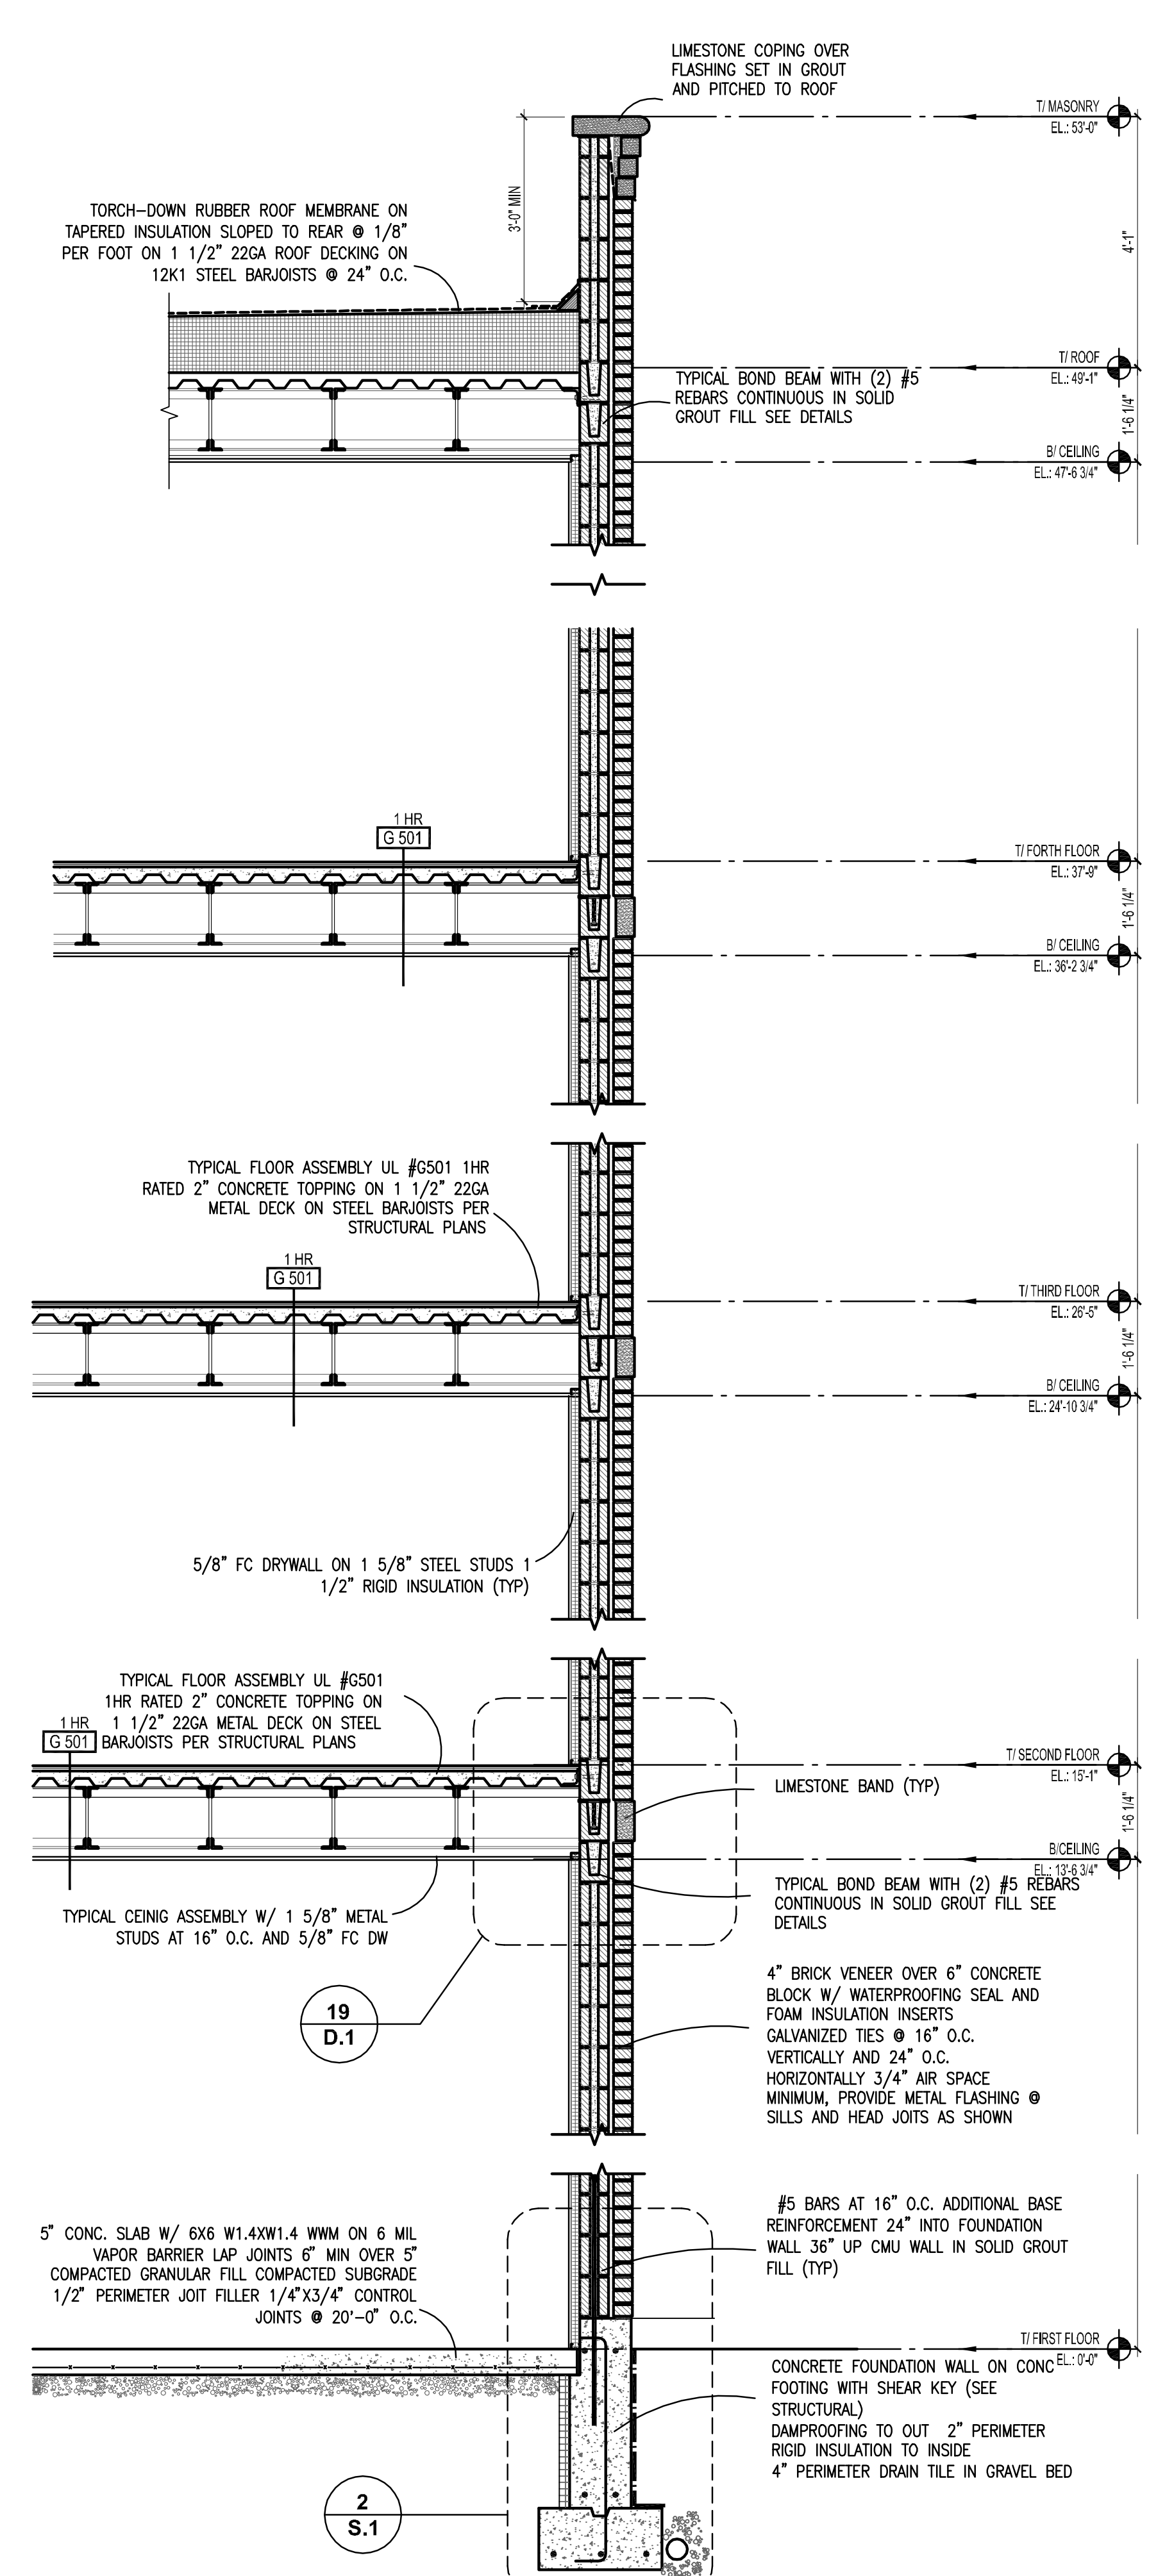

SECTION A.6
 SCALE: 1/2" = 1'-0"
 0 2' 4'